


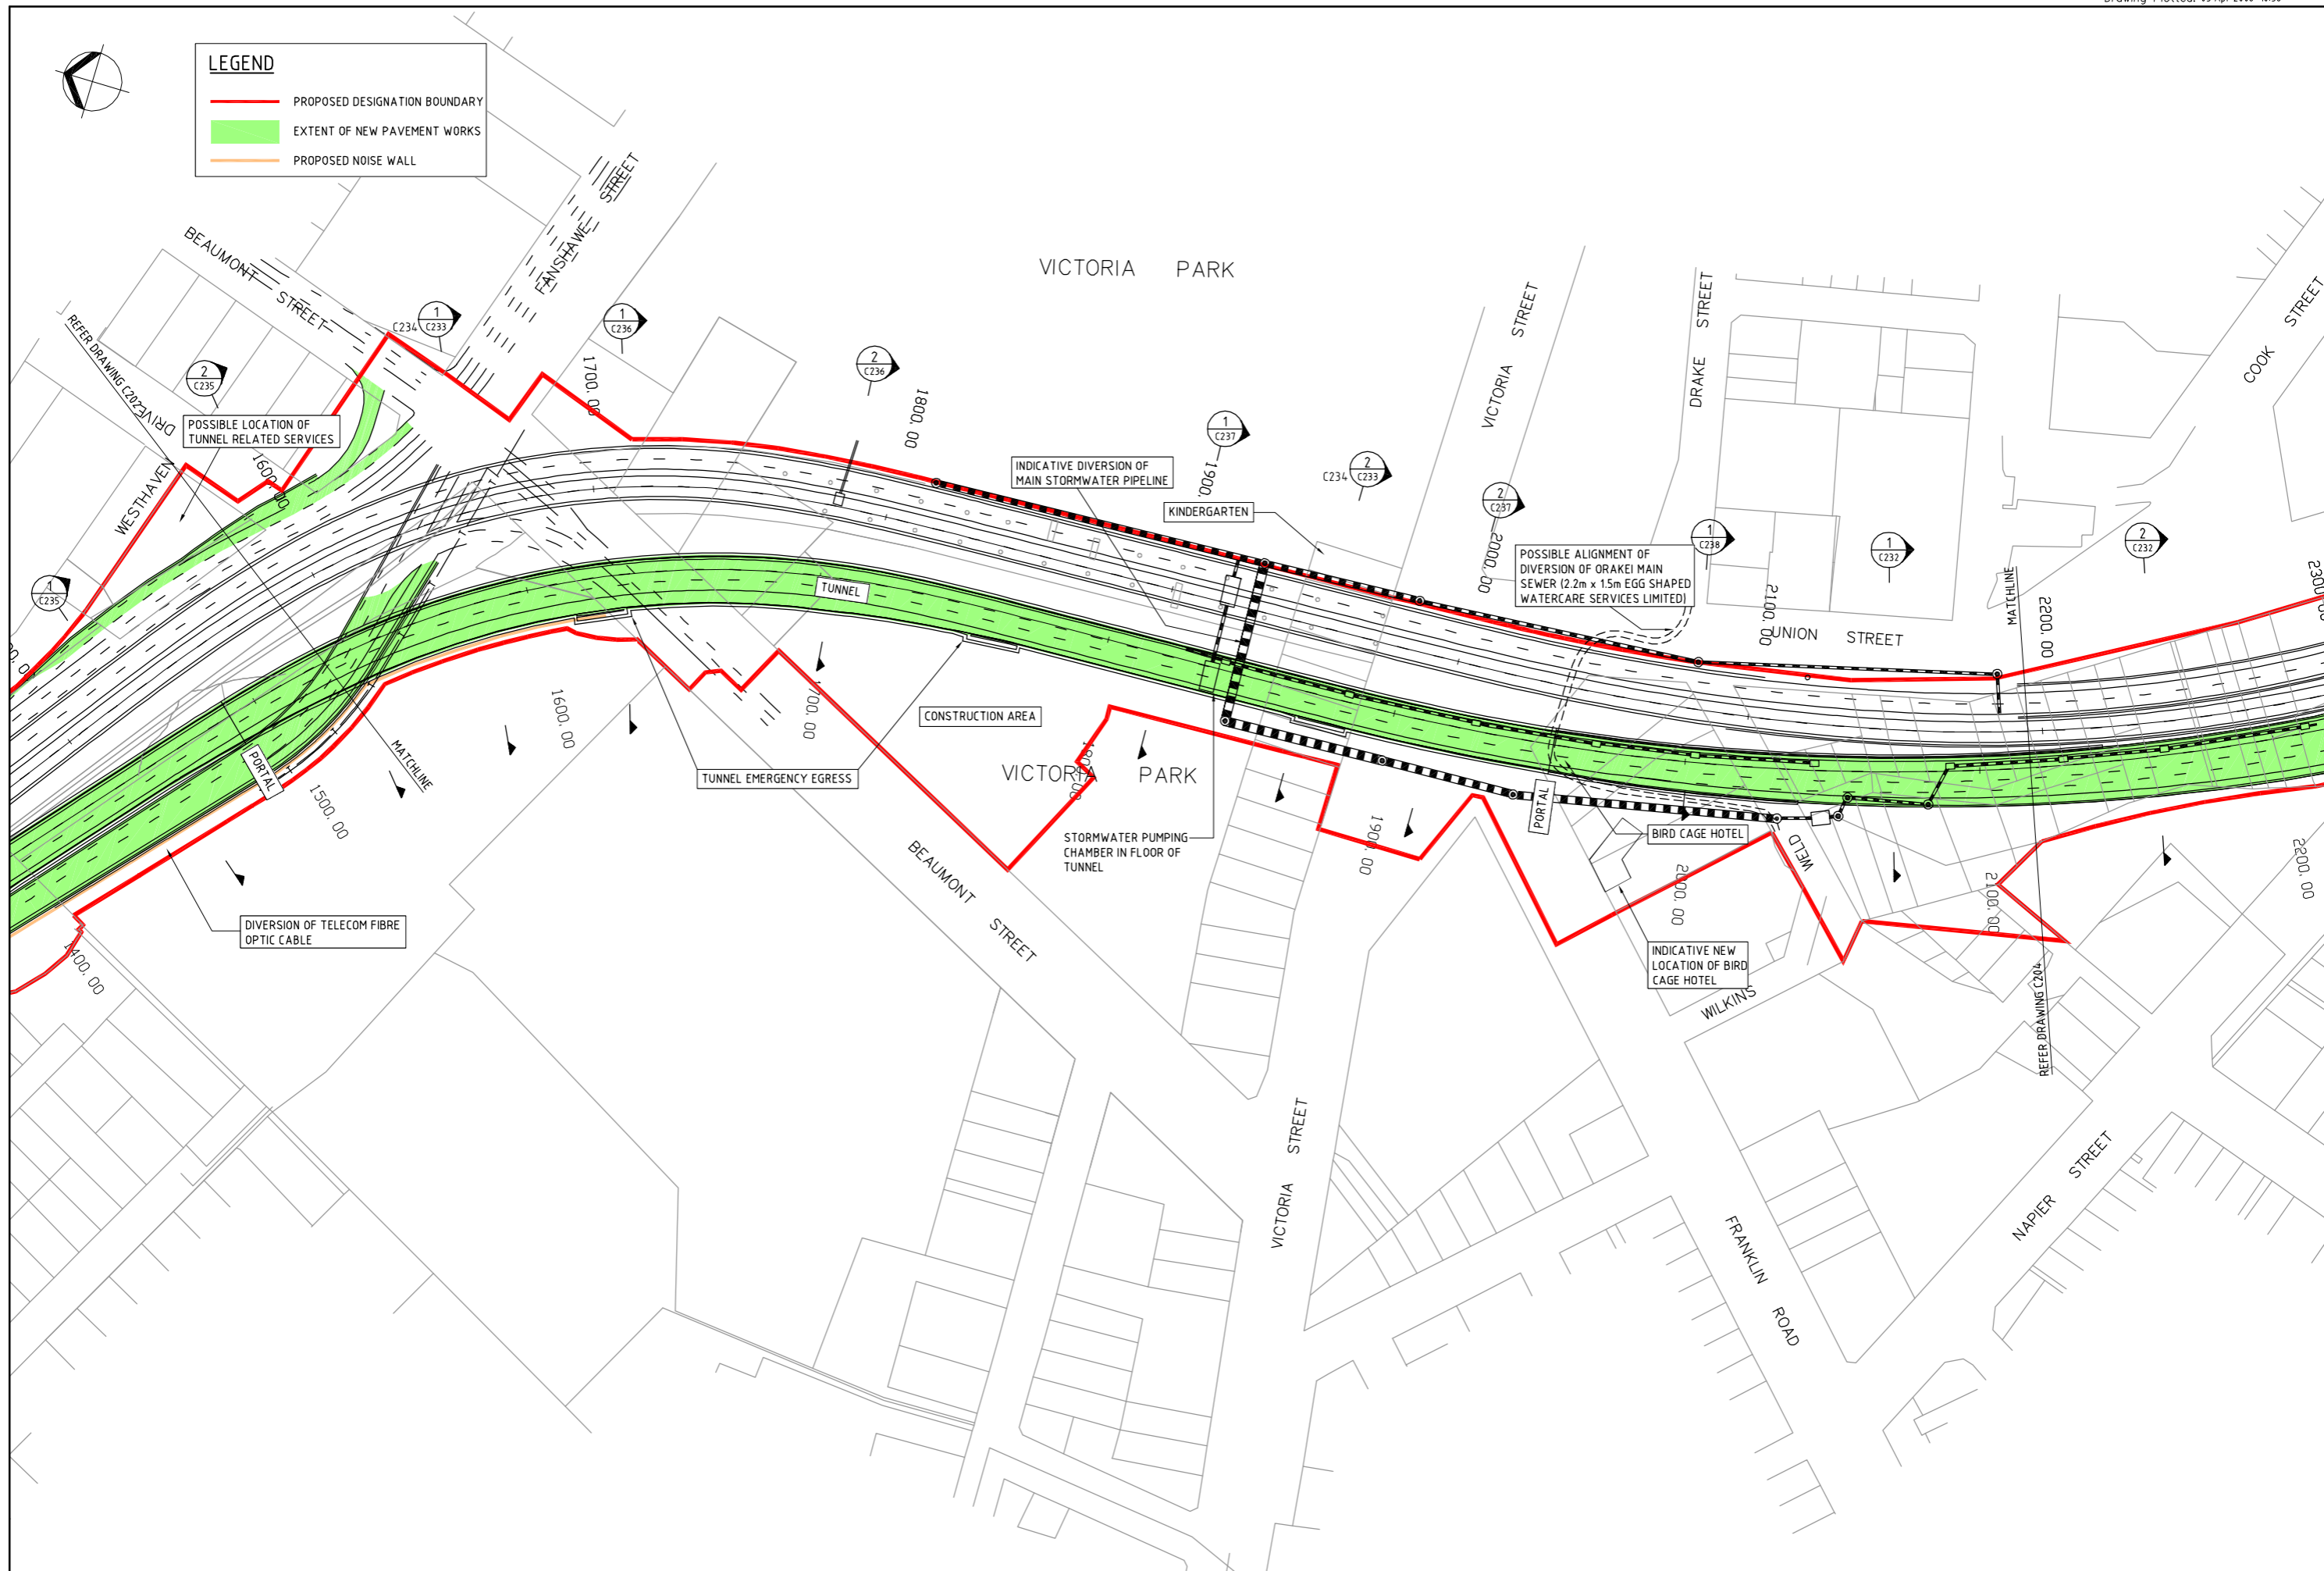

LEGEND	
	PROPOSED DESIGNATION BOUNDARY
	EXTENT OF NEW PAVEMENT WORKS
	PROPOSED NOISE WALL



No.	Revision	By	Chk	Appd	Date
B	FOR RESOURCE CONSENT	PMI			02.03.06
A	FOR NOTICE OF REQUIREMENT	PMI			28.10.05

Drawing Originator:
BECO Engineers • Planners • Managers

Original Scale (A1)	Design	Drawn	PN	11.10.05	Approved For Construction*
1:1000	Dwg Check*				Date
Reduced Scale (A3)	Dwg Check*				
1:2000	* Refer to Revision 1 for Original Signatures				

Client: ARANUI AOTEAROA

Project: VIC PARK TUNNEL DRAWINGS FOR RESOURCE CONSENT

Title: CORRIDOR IMPROVEMENTS VICTORIA PARK

Discipline	CIVIL
Drawing No.	3120457-C203
Rev.	B