


1 SECTION THROUGH APPROACH AT DISTANCE 2060m
C203 CUT SLOPE
1:50

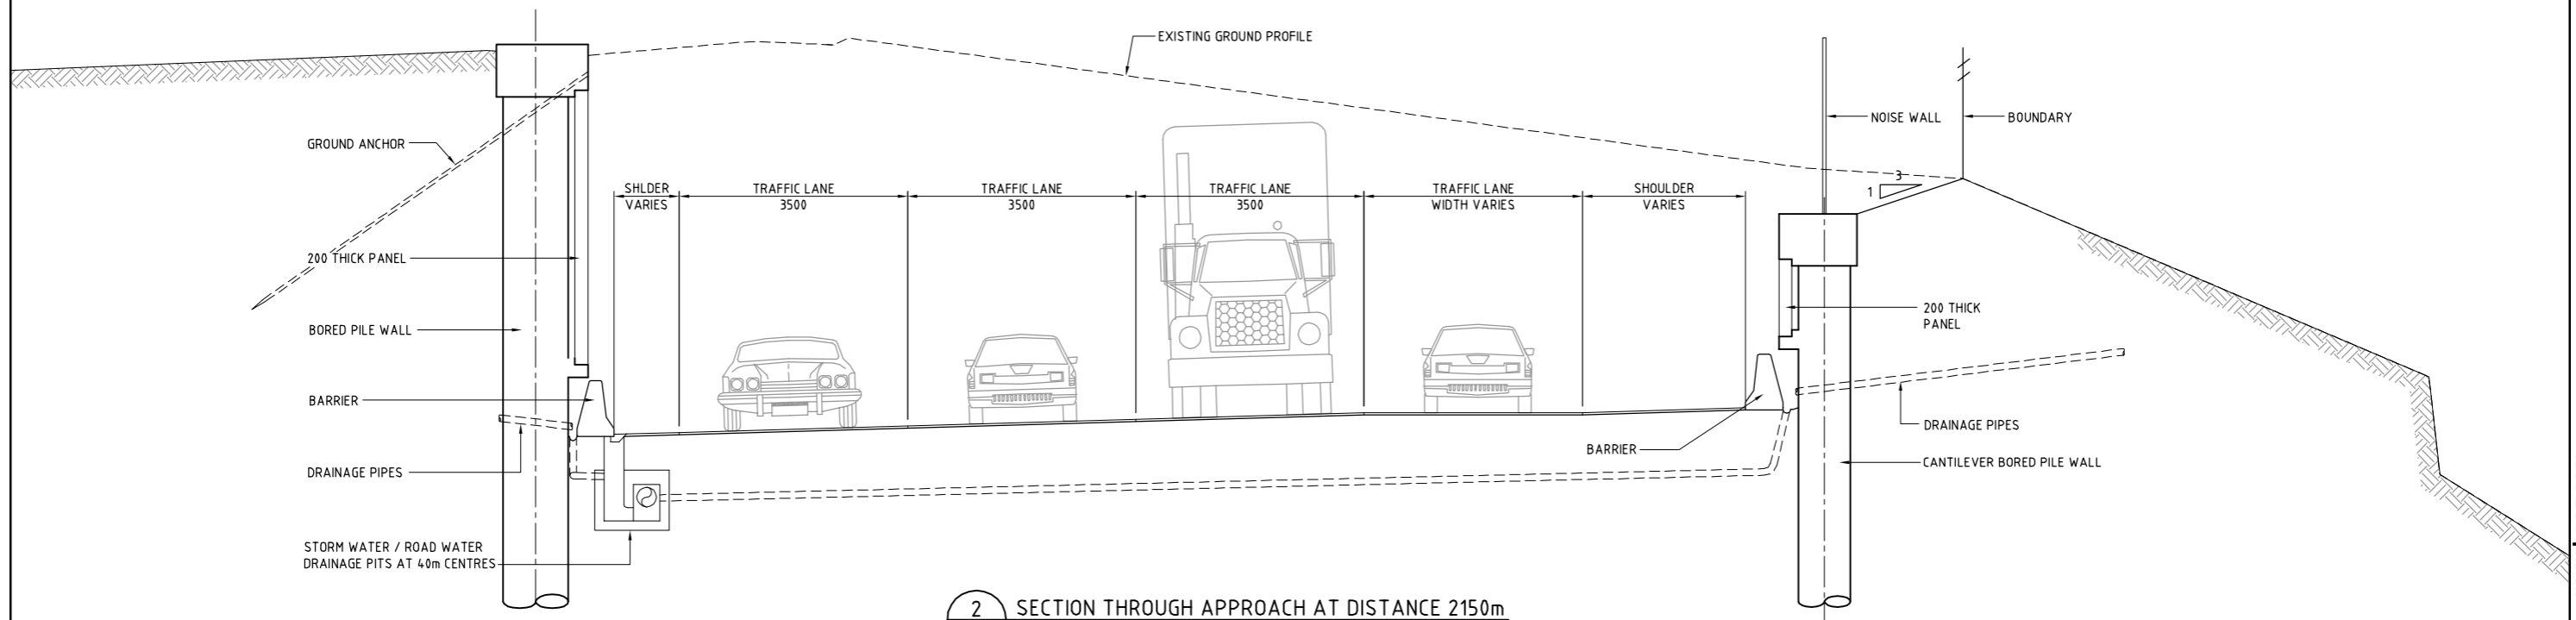

2 SECTION THROUGH APPROACH AT DISTANCE 2150m
C203 BORED PILE WALL WITH CUT SLOPE BEHIND
1:50

No.	Revision	By	Chk	Appd	Date
B	FOR RESOURCE CONSENT	PMI			02.03.06
A	FOR NOTICE OF REQUIREMENT	PMI			28.10.05

Drawing Originator: **BECC** Engineers ■ Planners ■ Managers

Original Scale (A1)	Design	Drawn	PN	10.05	Approved For Construction*
1:50	Dsg Check*				Date
Reduced Scale (A3)	Dwg Check*				
1:100	* Refer to Revision 1 for Original Signatures				

Client: **TRANSIT NEW ZEALAND** A R A N A U A O T F A R O A

Project: VIC PARK TUNNEL DRAWINGS FOR RESOURCE CONSENT

Title: TYPICAL CROSS SECTIONS TUNNEL APPROACHES

Discipline	CIVIL
Drawing No.	3120457-C232
Rev.	B

Document No. 0457C232.dwg