


1 SECTION AT DISTANCE 1820m  
C203 1:100

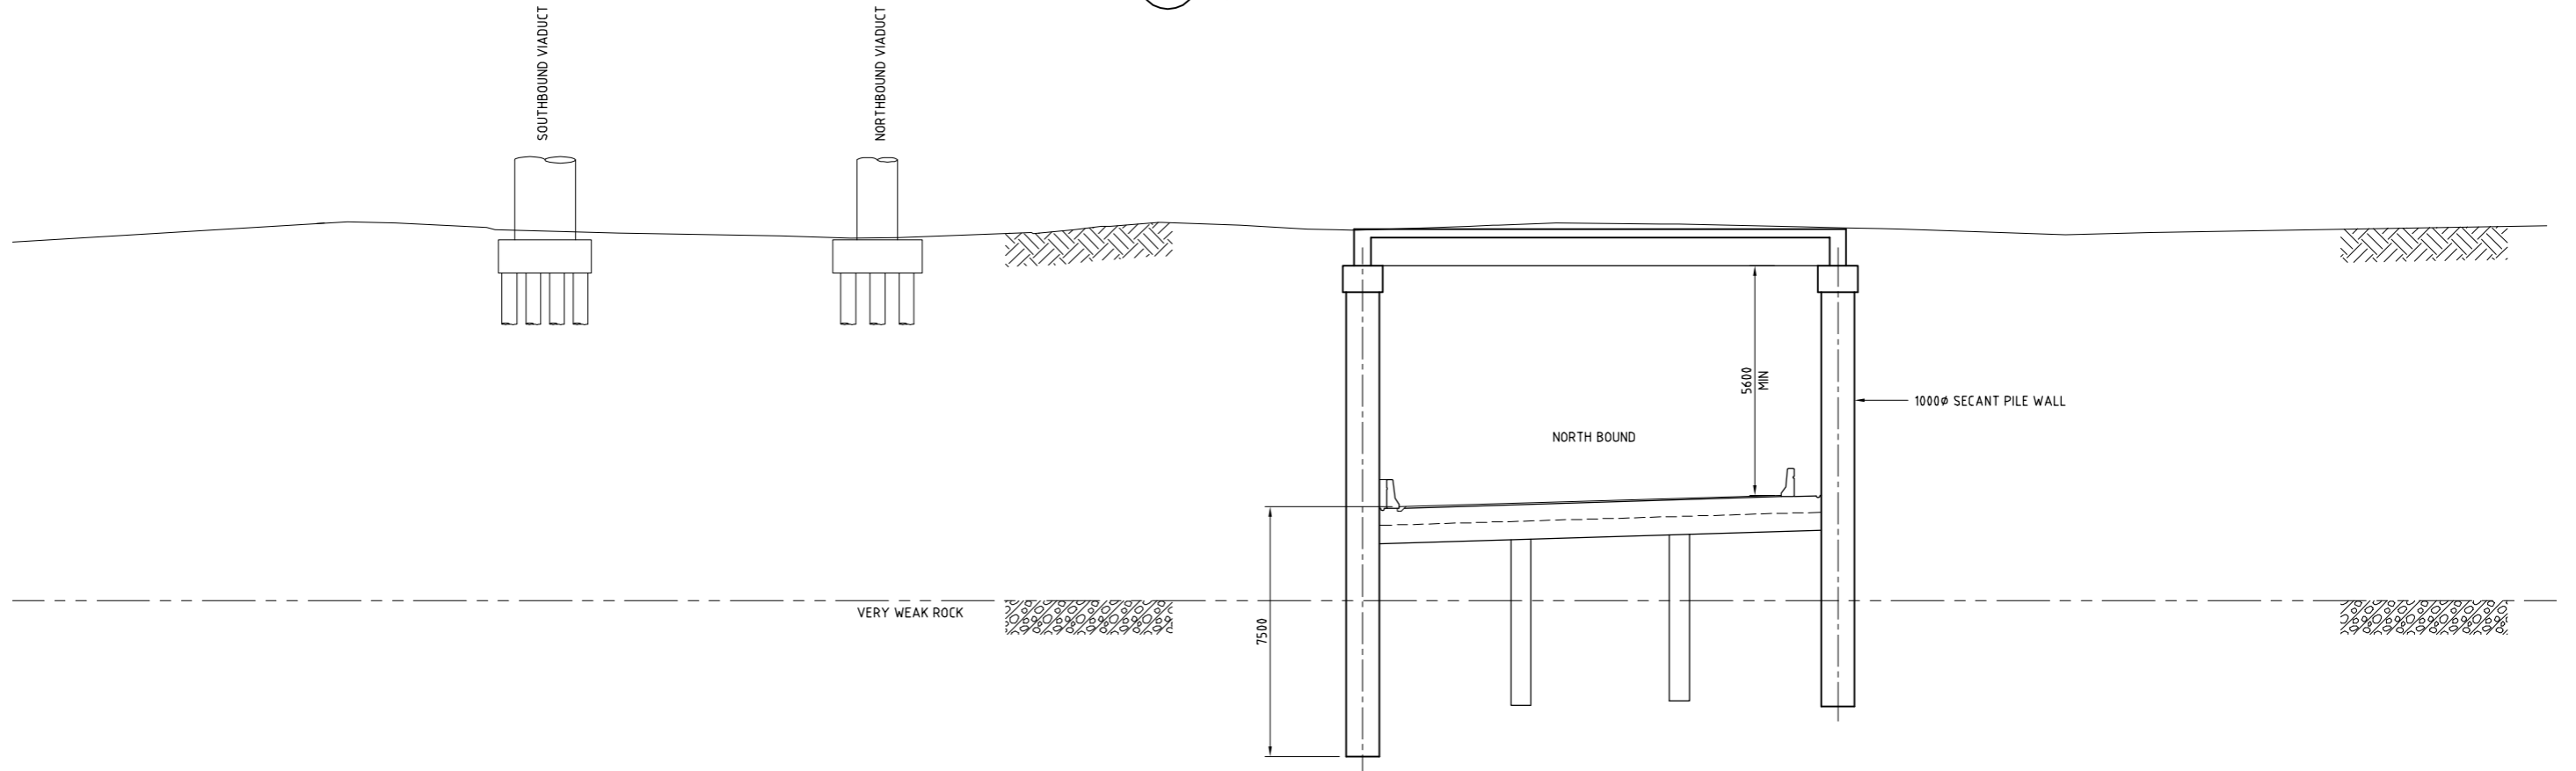

2 SECTION AT DISTANCE 1915m  
C203 1:100

No.	Revision	By	Chk	Appd	Date
B	FOR RESOURCE CONSENT	PMI			02.03.06
A	FOR NOTICE OF REQUIREMENT	PMI			28.10.05

Drawing Originator:  
 **Engineers • Planners • Managers**

Original Scale (A1)	Design	Drawn	PN	10.05	Approved For Construction*
1:100	Dwg Check*				Date
Reduced Scale (A3)	Dwg Check*				
1:200	* Refer to Revision 1 for Original Signatures				

Client:  ARANAU AOTIAROA

Project: VIC PARK TUNNEL DRAWINGS FOR RESOURCE CONSENT

Title: DETAIL CROSS SECTIONS SHEET 3

Discipline	CIVIL
Drawing No.	3120457-C237
Rev.	B