


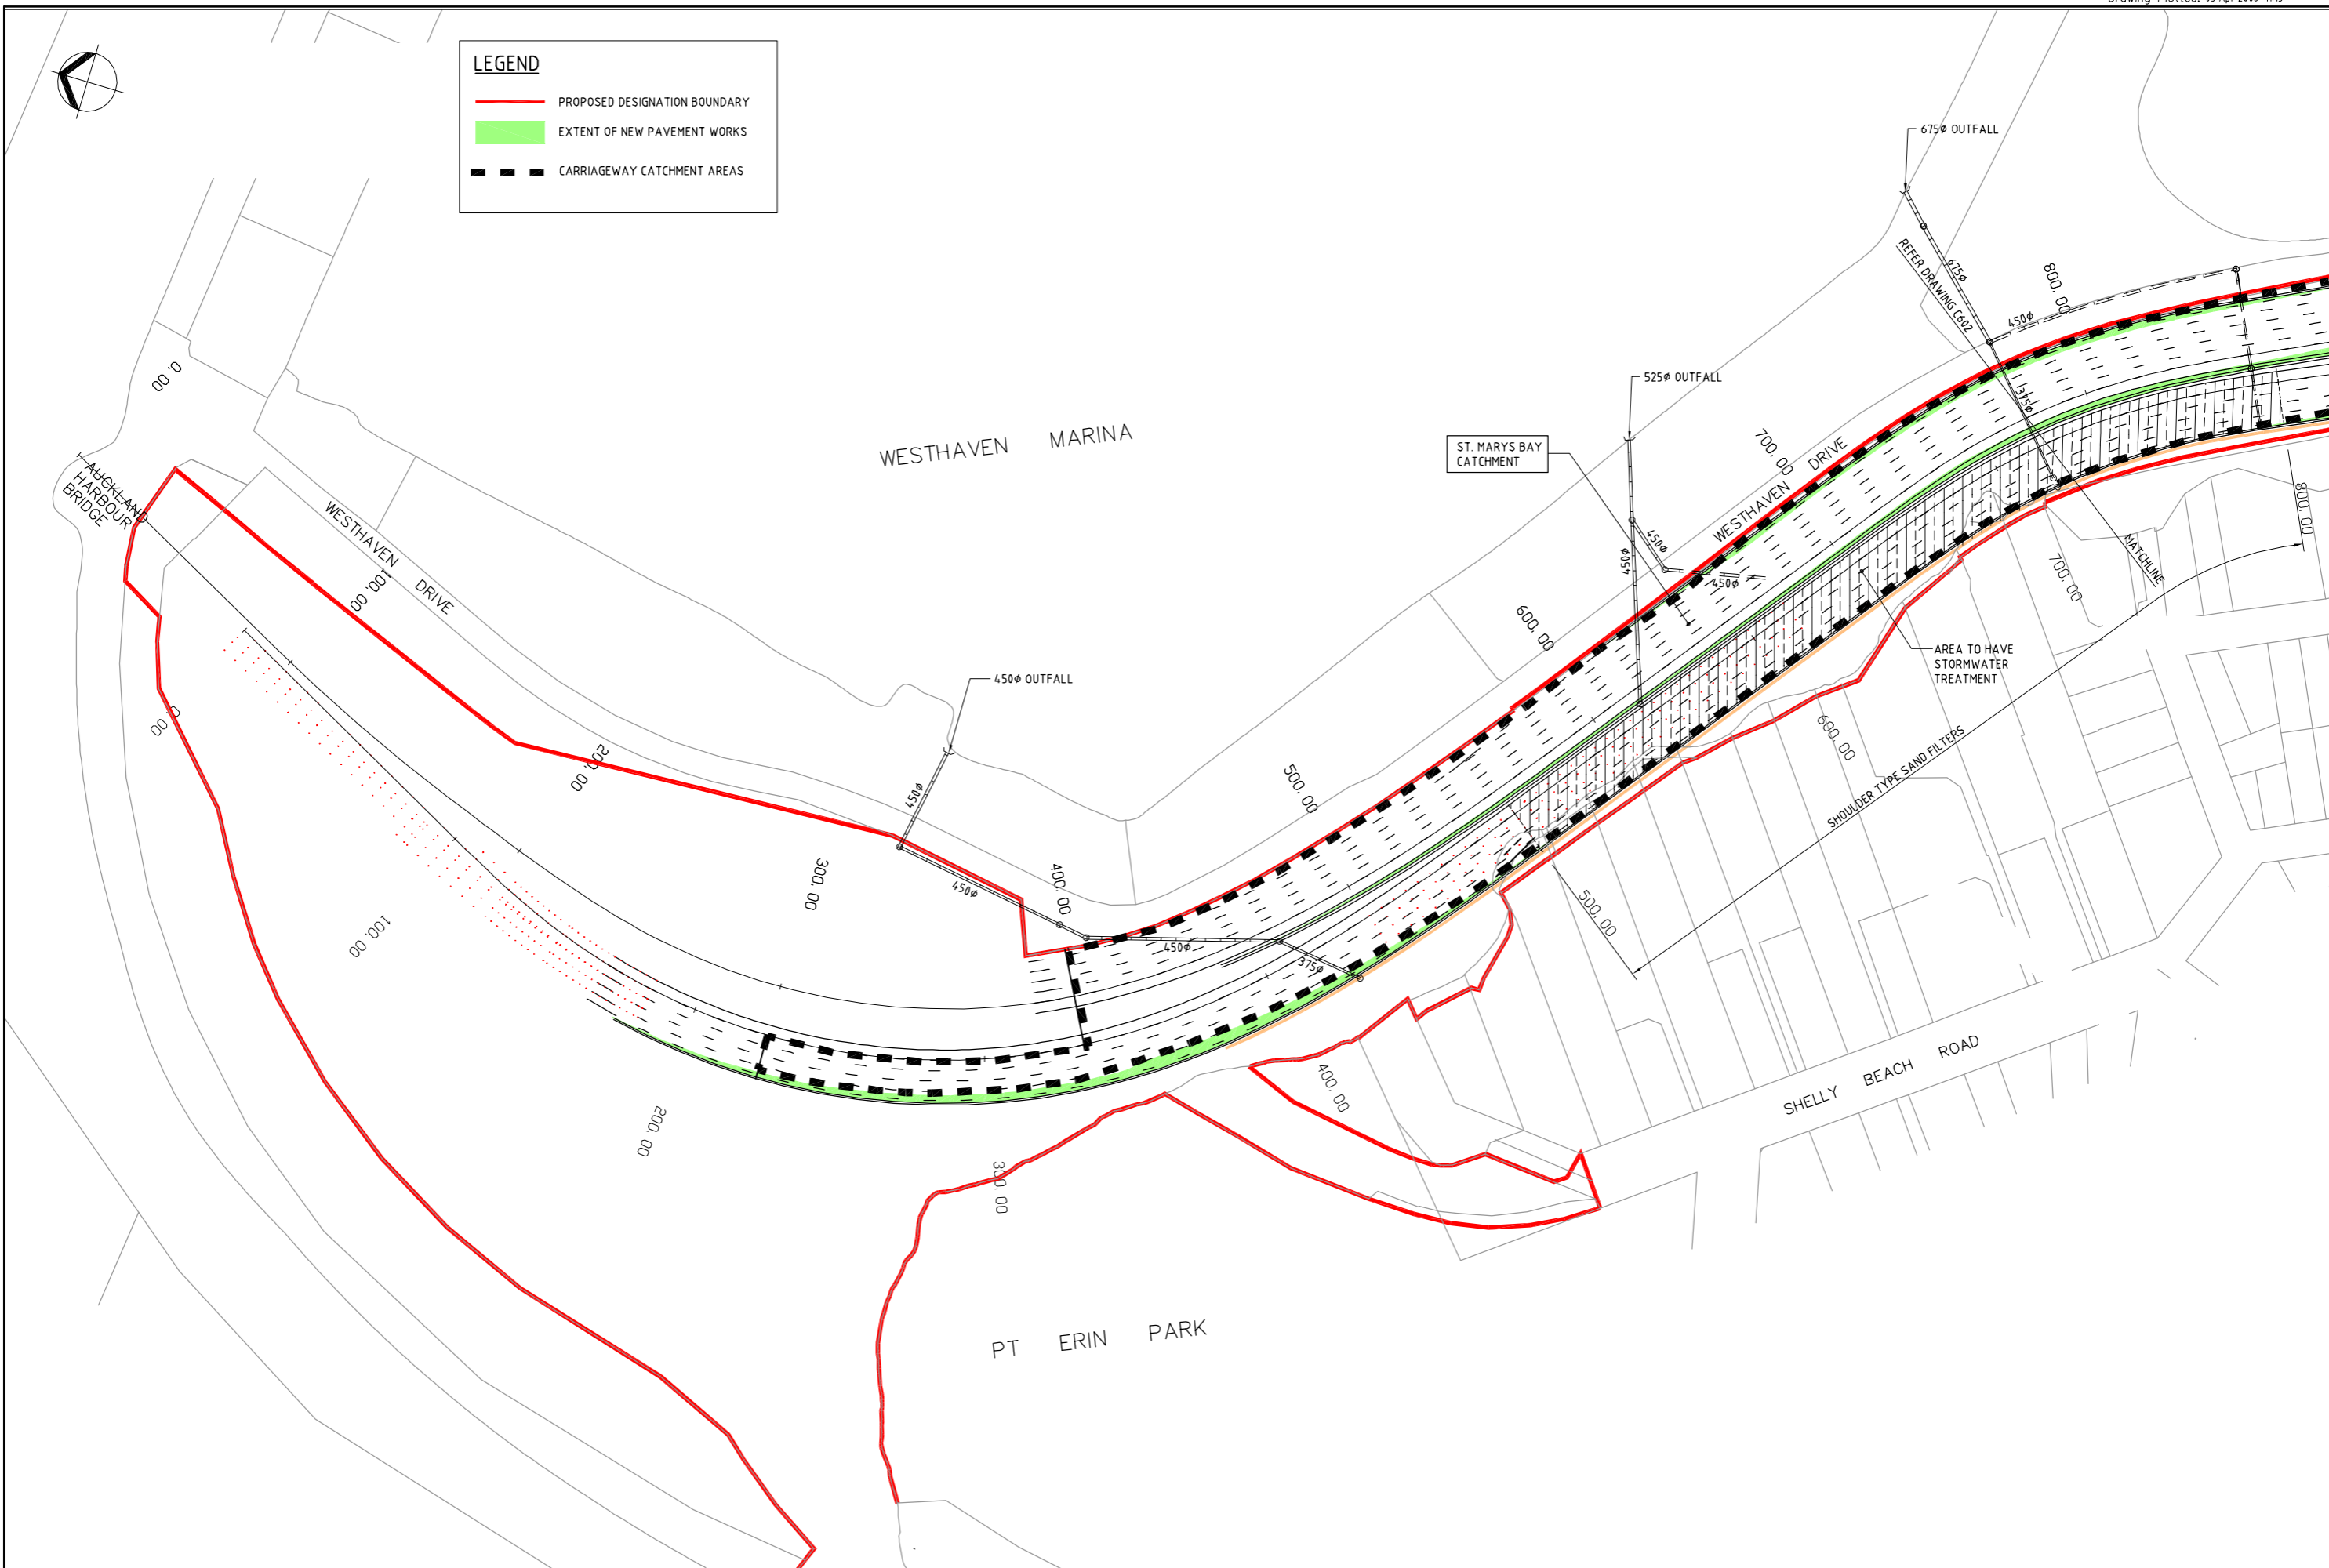

LEGEND

- PROPOSED DESIGNATION BOUNDARY
- EXTENT OF NEW PAVEMENT WORKS
- CARRIAGEWAY CATCHMENT AREAS



A FOR RESOURCE CONSENT		PMI	02.03.06
No.	Revision	By	Chk Appd Date

Drawing Originator:

BECO Engineers ■ Planners ■ Managers

Original Scale (A1)	Design	Drawn	PN	11.10.05	Approved For Construction*
1:1000	Dwg Check*				Date
Reduced Scale (A3)	Dwg Check*				
1:2000	* Refer to Revision 1 for Original Signatures				

Client:

ARAKAU AOTAROA

Project: VIC PARK TUNNEL DRAWINGS FOR RESOURCE CONSENT

Title: STORMWATER MANAGEMENT SHELLY BEACH

Discipline	CIVIL
Drawing No.	3120457-C601
Rev.	A

Document No. 0457C601.dwg