
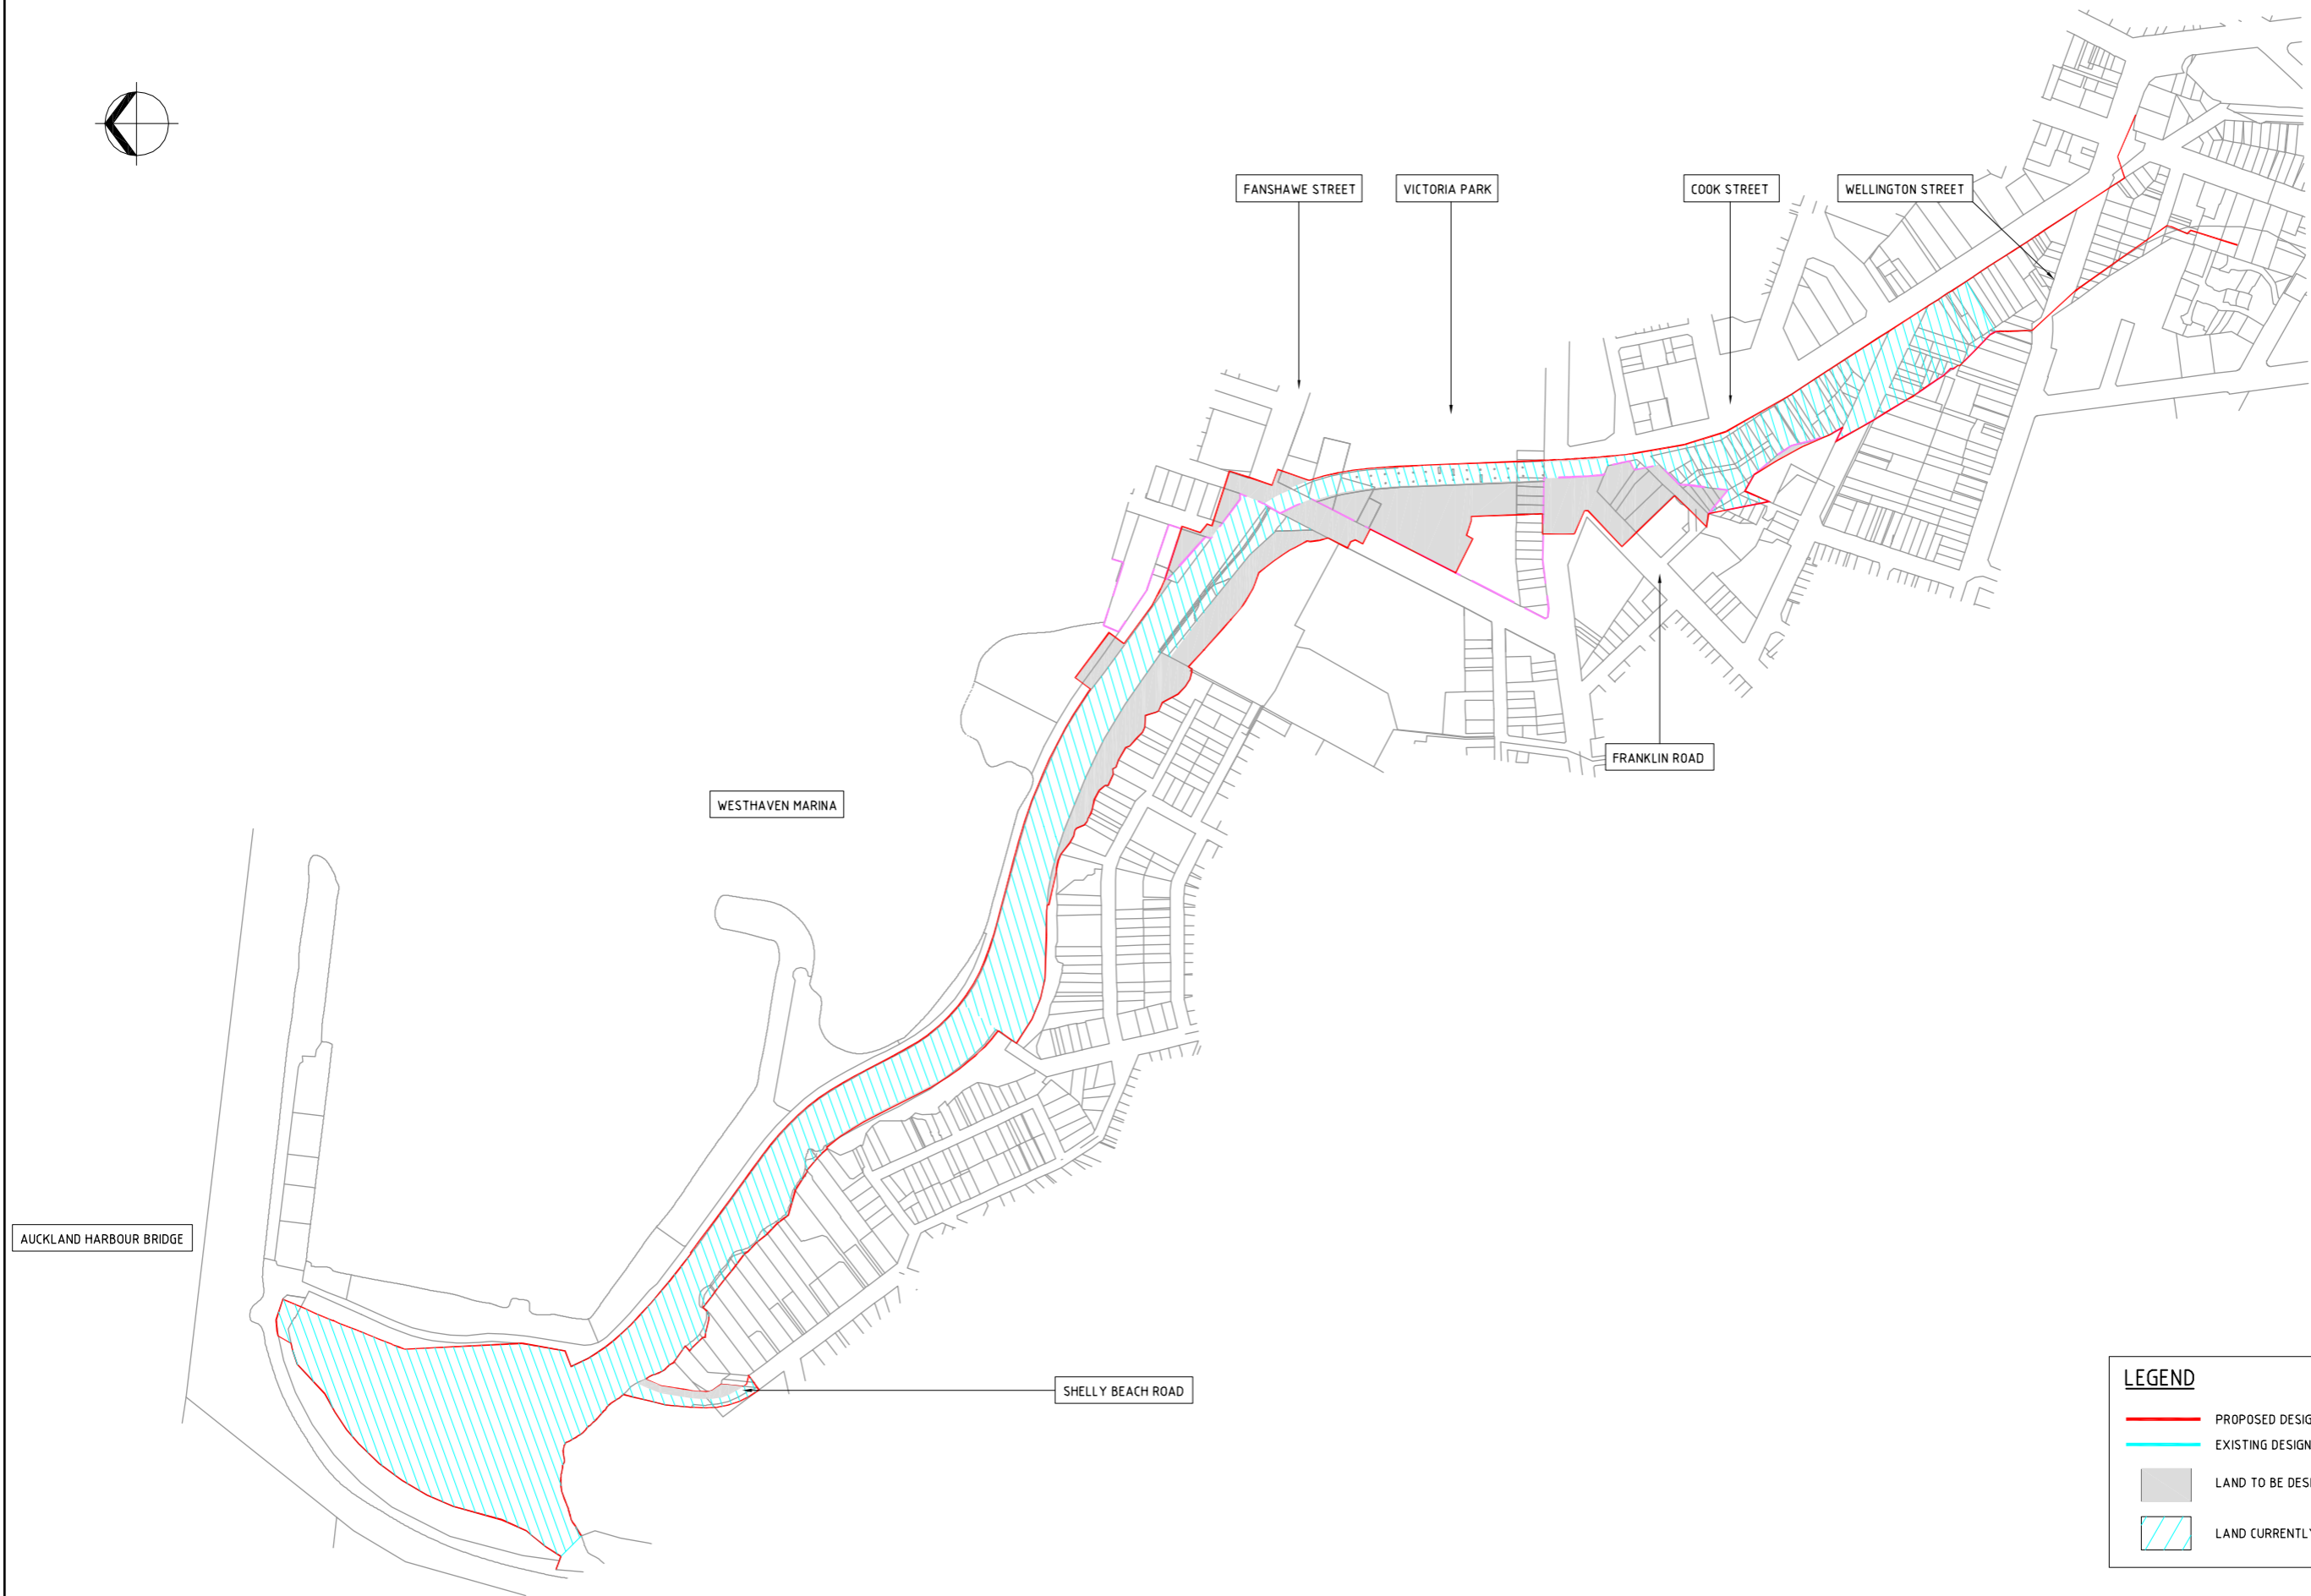


## Addendum - 2 February 2006

Previously this project was named 'Harbour Bridge to City' project and there may be references in this document referring to this name or its abbreviation: HBTC.

The name of this project has since changed and is now referred to as 'Vic Park Tunnel'. Therefore, any reference to 'Harbour Bridge to City' or HBTC should now be taken to refer to Vic Park Tunnel or VPT.

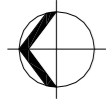

**LEGEND**

- PROPOSED DESIGNATION BOUNDARY
- EXISTING DESIGNATION BOUNDARY
- LAND TO BE DESIGNATED
- LAND CURRENTLY SHOWN AS DESIGNATED

No.	Revision	By	Chk	Appd	Date
A	FIRST ISSUE	PN			28.10.05

Drawing Originator:



**Engineers • Planners • Managers**

Original Scale (A1)	Design	Drawn	PN	11.10.05	Approved For Construction*
NTS	Dwg Check*				Date
Reduced Scale (A3)	Dwg Check*				
NTS	* Refer to Revision 1 for Original Signatures				

Client:



Project:

HARBOUR BRIDGE TO CITY

Title:

EXISTING AND PROPOSED DESIGNATION PLAN (CENTRAL AND ISTHMUS)

Discipline:

CIVIL

Drawing No.:

FIG 1.2

Rev.	A
------	---

Document No. FIG12.dwg