



Addendum - 2 February 2006

Previously this project was named 'Harbour Bridge to City' project and there may be references in this document referring to this name or its abbreviation: HBTC.

The name of this project has since changed and is now referred to as 'Vic Park Tunnel'. Therefore, any reference to 'Harbour Bridge to City' or HBTC should now be taken to refer to Vic Park Tunnel or VPT.

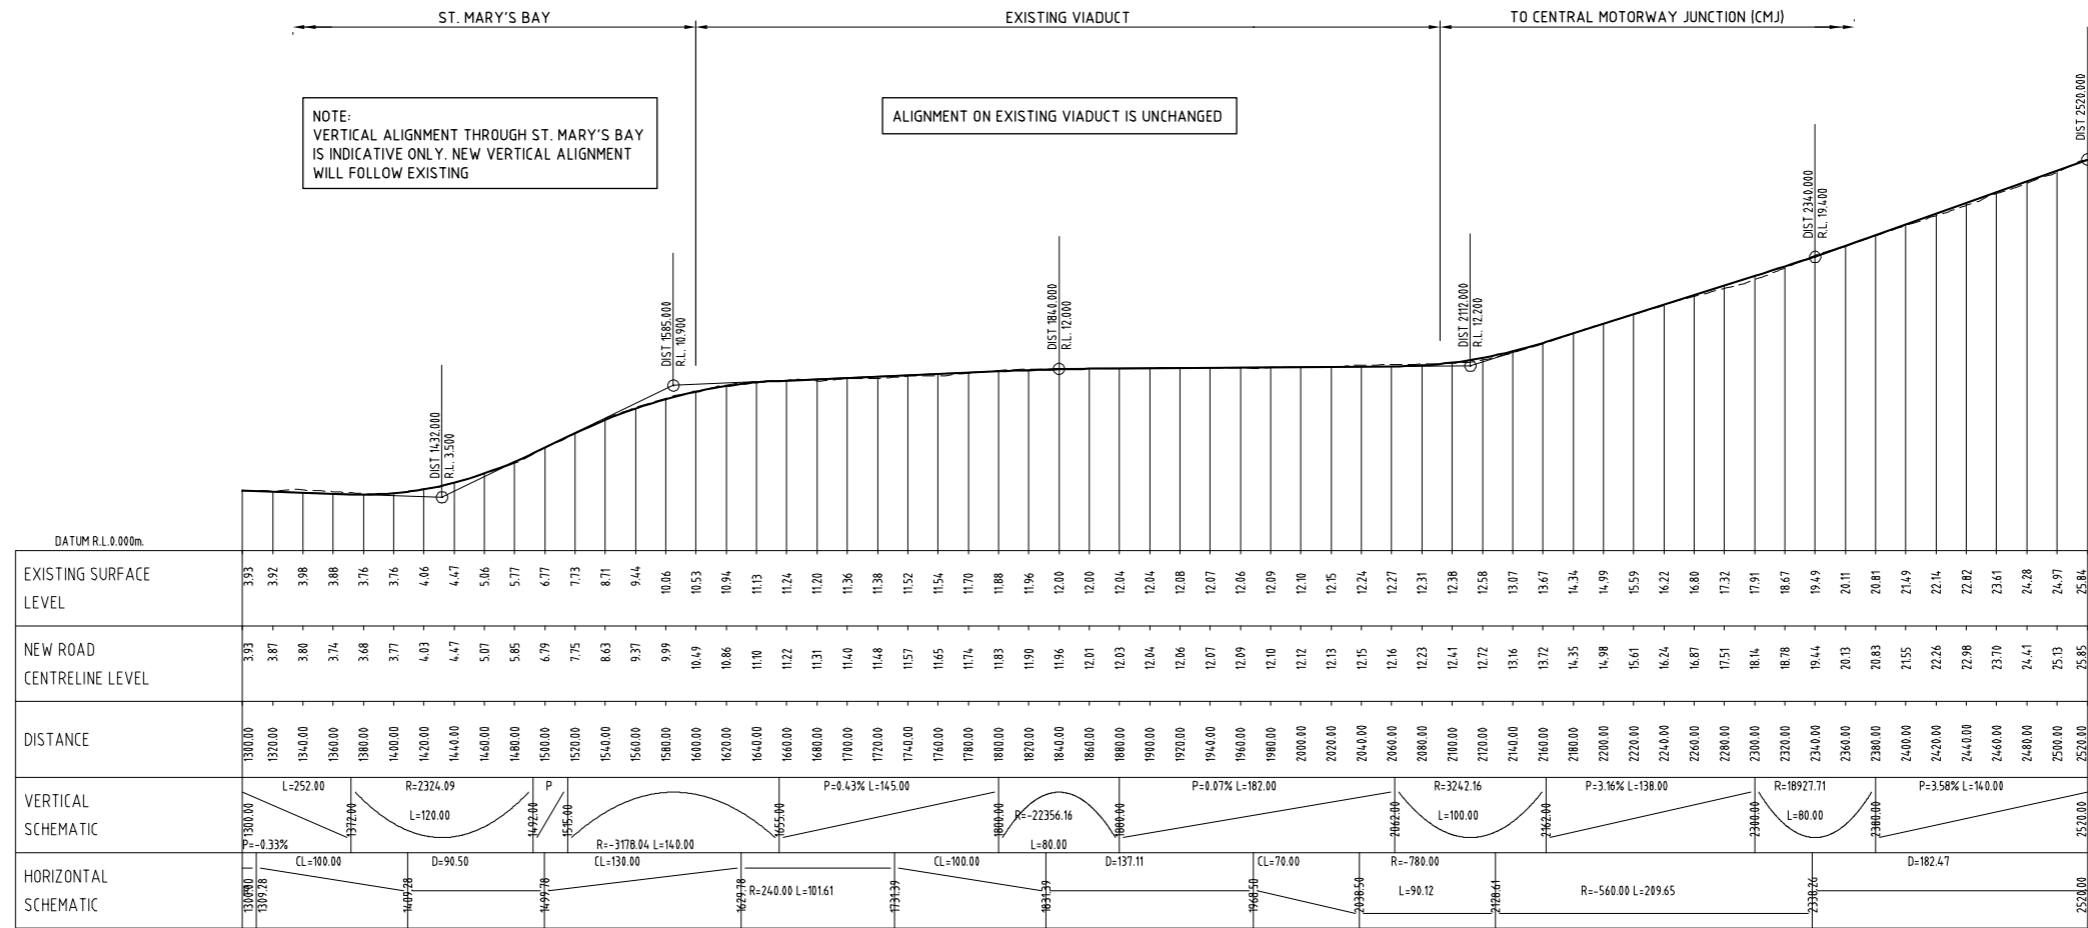

LONGITUDINAL SECTION - SOUTHBOUND MOTORWAY CARRIAGEWAY - DIST 1300m TO 2520m
SCALE 1:2500H 1:500V

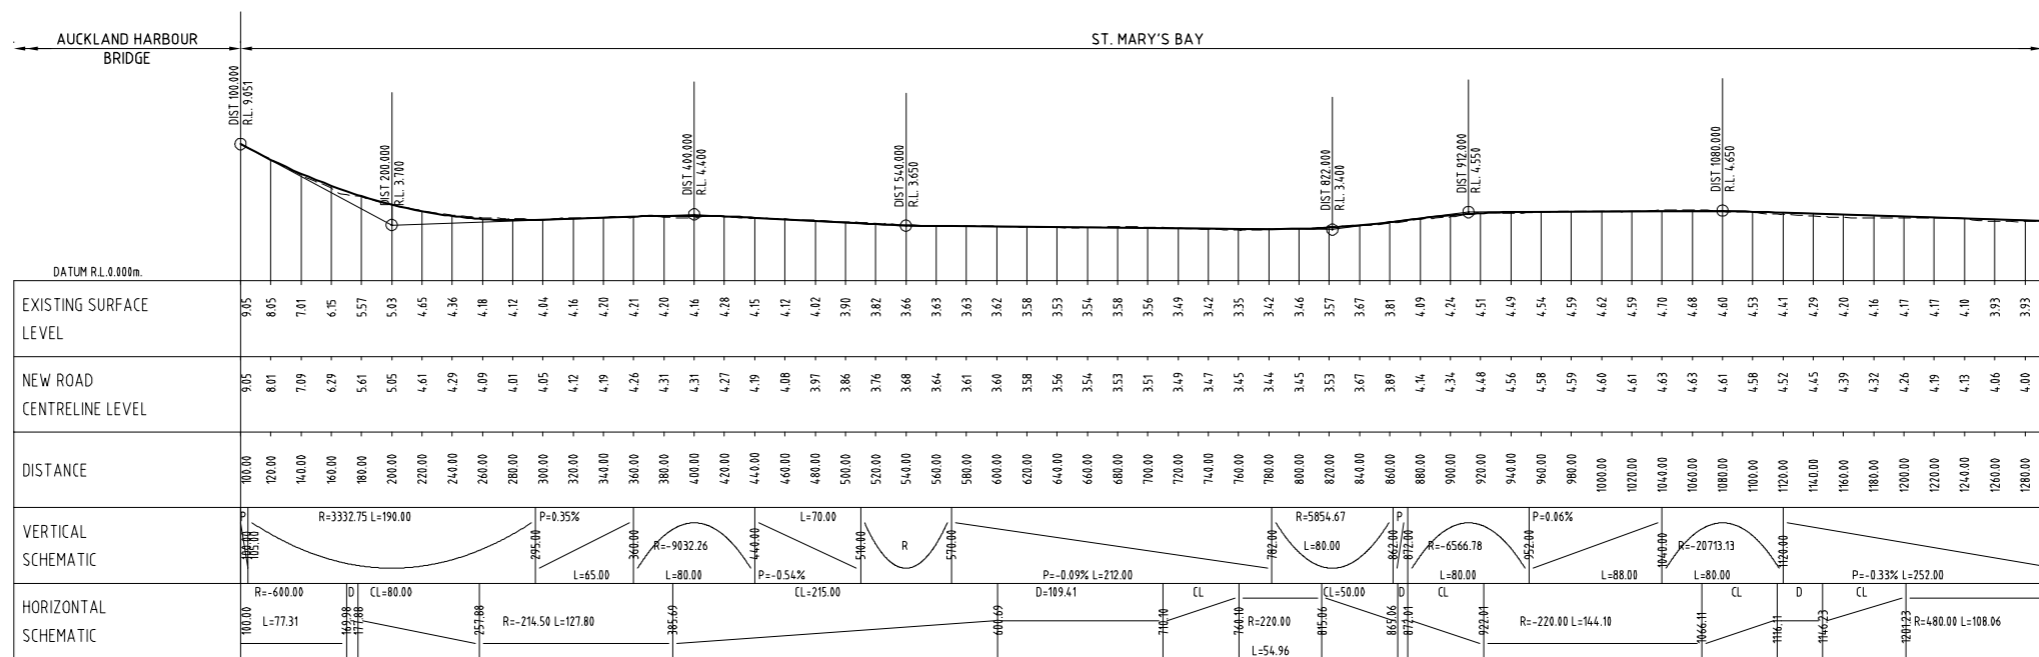

LONGITUDINAL SECTION - SOUTHBOUND MOTORWAY CARRIAGEWAY - DIST 100m TO 1300m
SCALE 1:2500H 1:500V

No.	Revision	By	Chk	Appd	Date
A	FOR NOTICE OF REQUIREMENT	PMI			28.10.05

Drawing Originator:
BECCO Engineers • Planners • Managers

Original Scale (A1) 1:50
Reduced Scale (A3) 1:100
Design Drawn PN 10.05
Dwg Check*
Date

Client: **TRANSIT NEW ZEALAND**
ARARAU AOTEAROA

Project: HARBOUR BRIDGE TO CITY DRAWINGS FOR NOTICE OF REQUIREMENT

Title: LONGITUDINAL SECTION SOUTHBOUND CARRIAGEWAY DIST 100m TO 2520m

Discipline: CIVIL
Drawing No. 3120457-C222
Rev. A