


LEGEND	
	PROPOSED DESIGNATION BOUNDARY
	EXTENT OF NEW PAVEMENT WORKS
	PROPOSED NOISE WALL

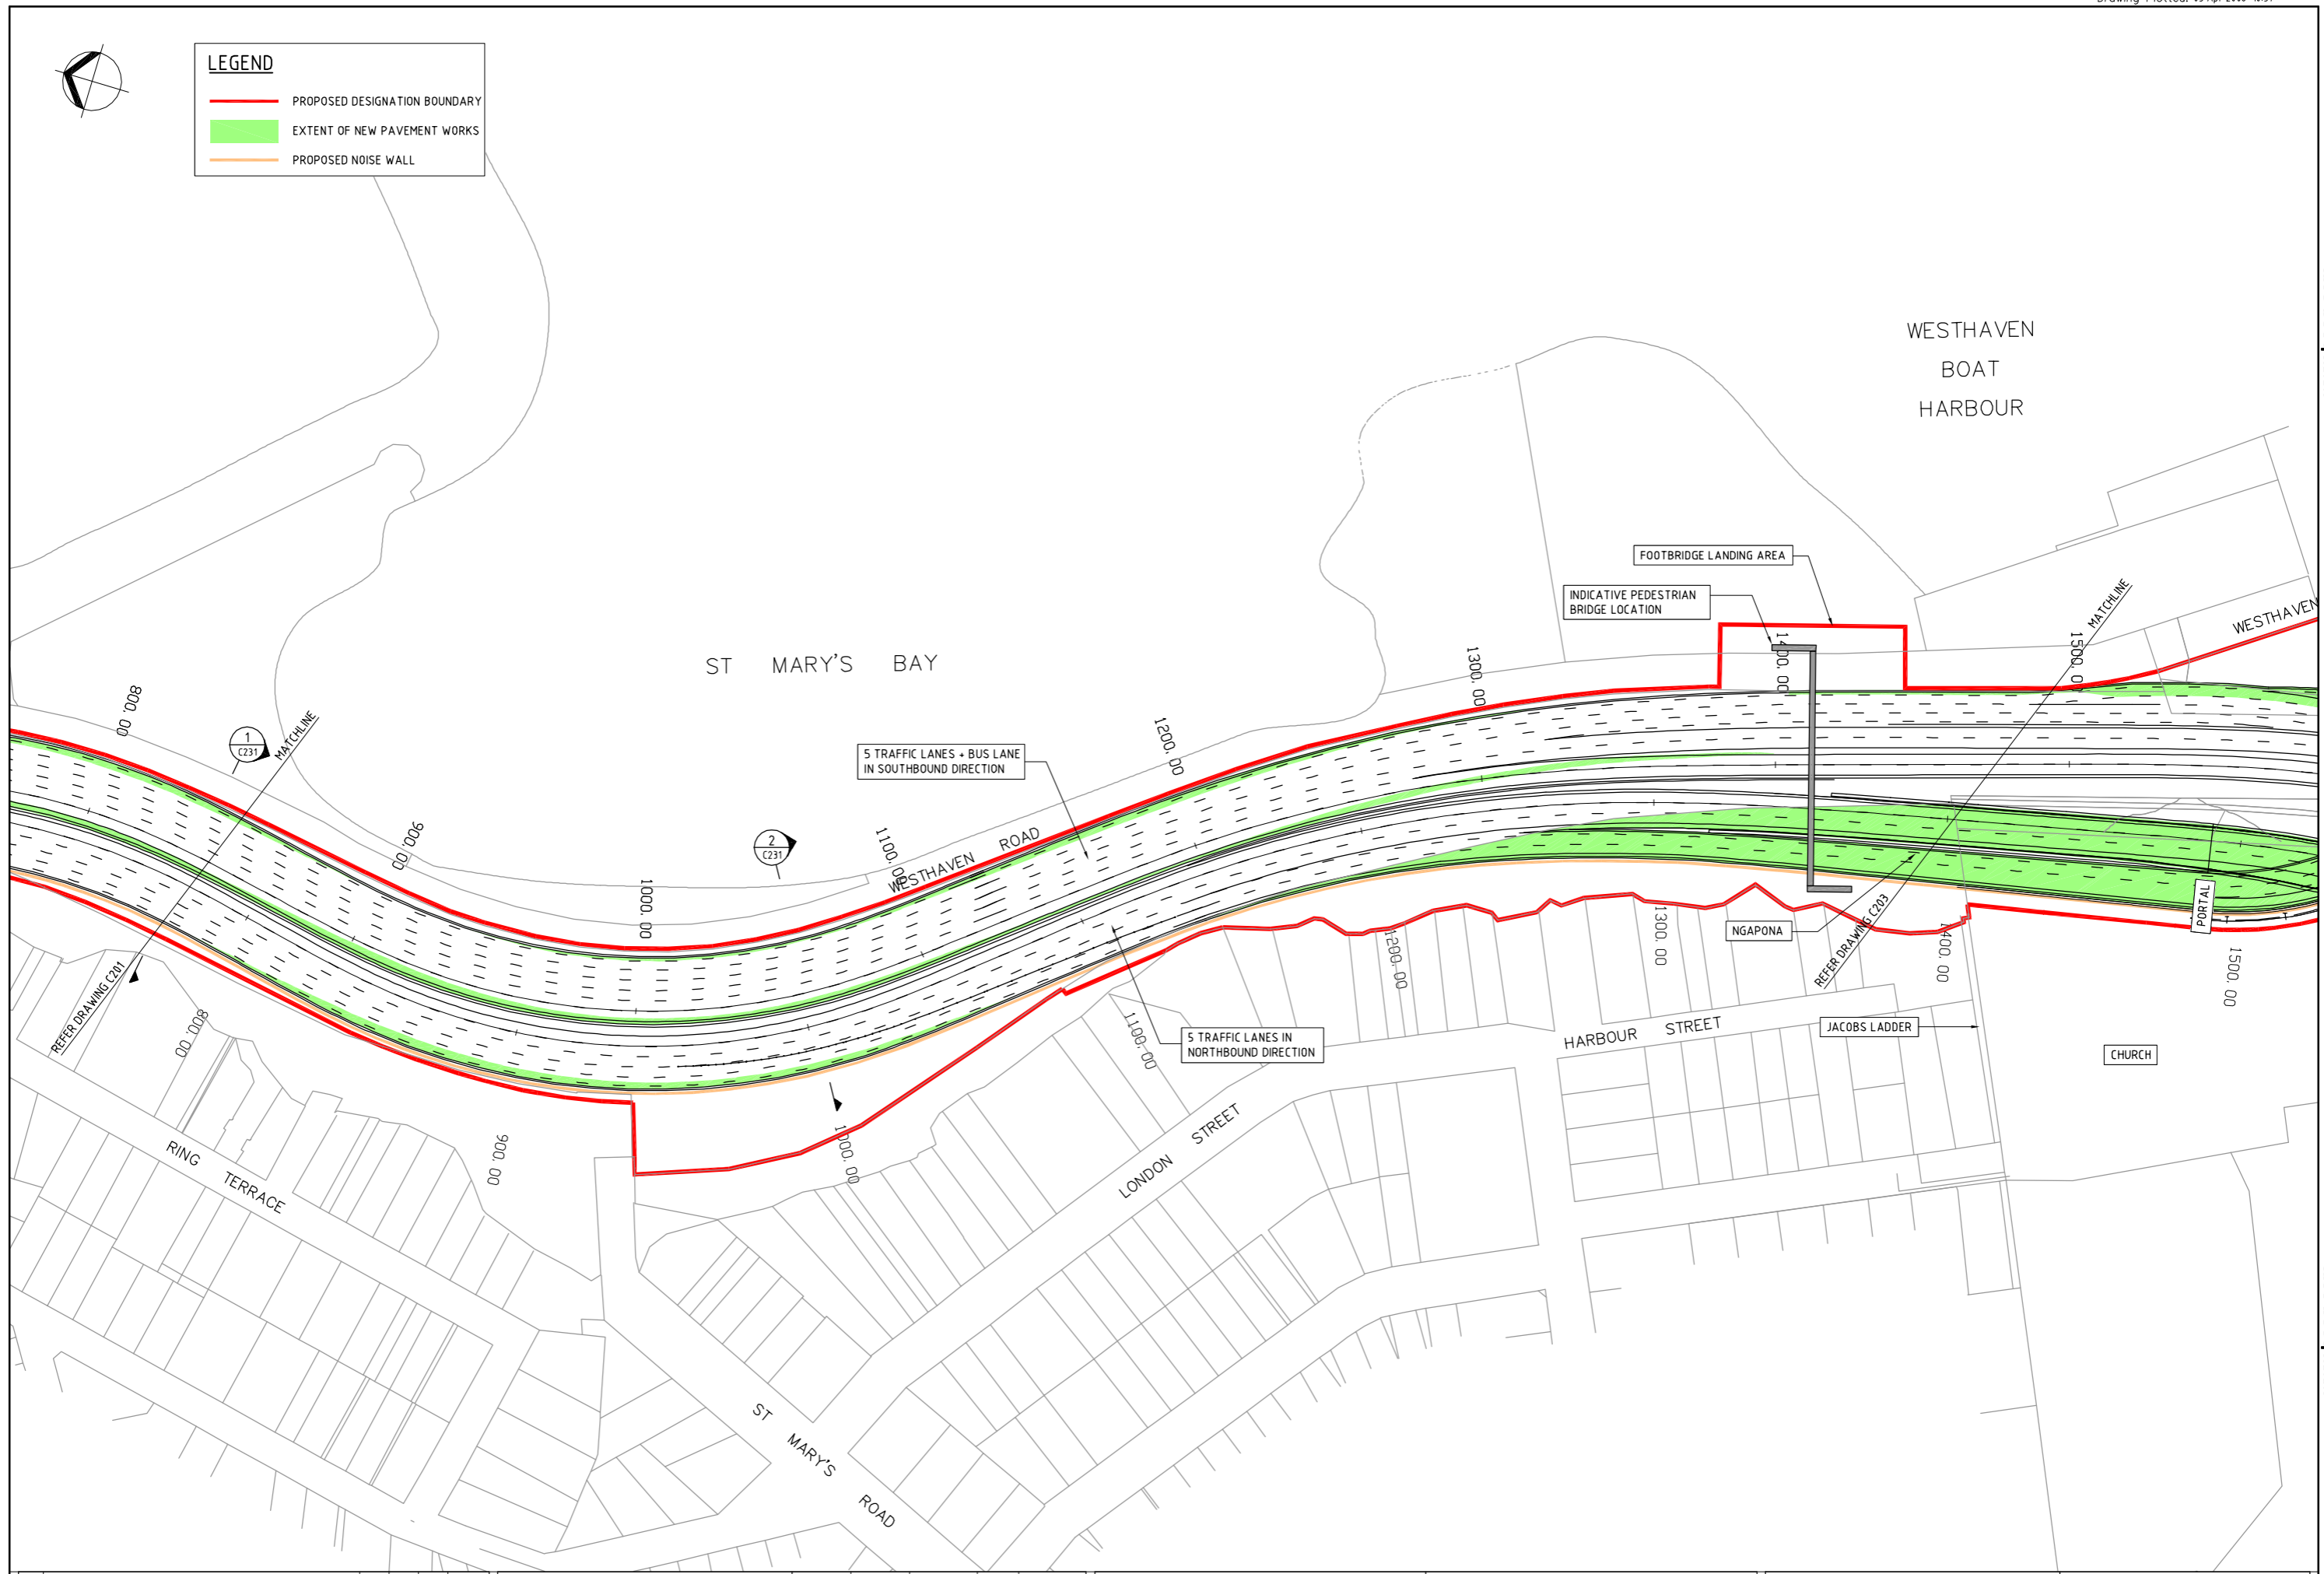

No.	Revision	By	Chk	Appd	Date
B	FOR RESOURCE CONSENT	PMI			02.03.06
A	FOR NOTICE OF REQUIREMENT	PMI			28.10.05

Drawing Originator:

**Engineers ■ Planners ■ Managers**

Original Scale (A1)	1:1000	Design Drawn	PN	11.10.05	Approved For Construction*
Reduced Scale (A3)	1:2000	Dwg Check*			Date
* Refer to Revision 1 for Original Signatures					

Client:

ARAKAU AOTIAROA

Project: VIC PARK TUNNEL DRAWINGS FOR RESOURCE CONSENT

Title: CORRIDOR IMPROVEMENTS ST. MARY'S BAY

Discipline	CIVIL
Drawing No.	3120457-C202
Rev.	B

Document No. 0457C202.dwg