


KEY

- NEW STORMWATER PIPE
- EXISTING STORMWATER PIPE
- PROPOSED MANHOLES

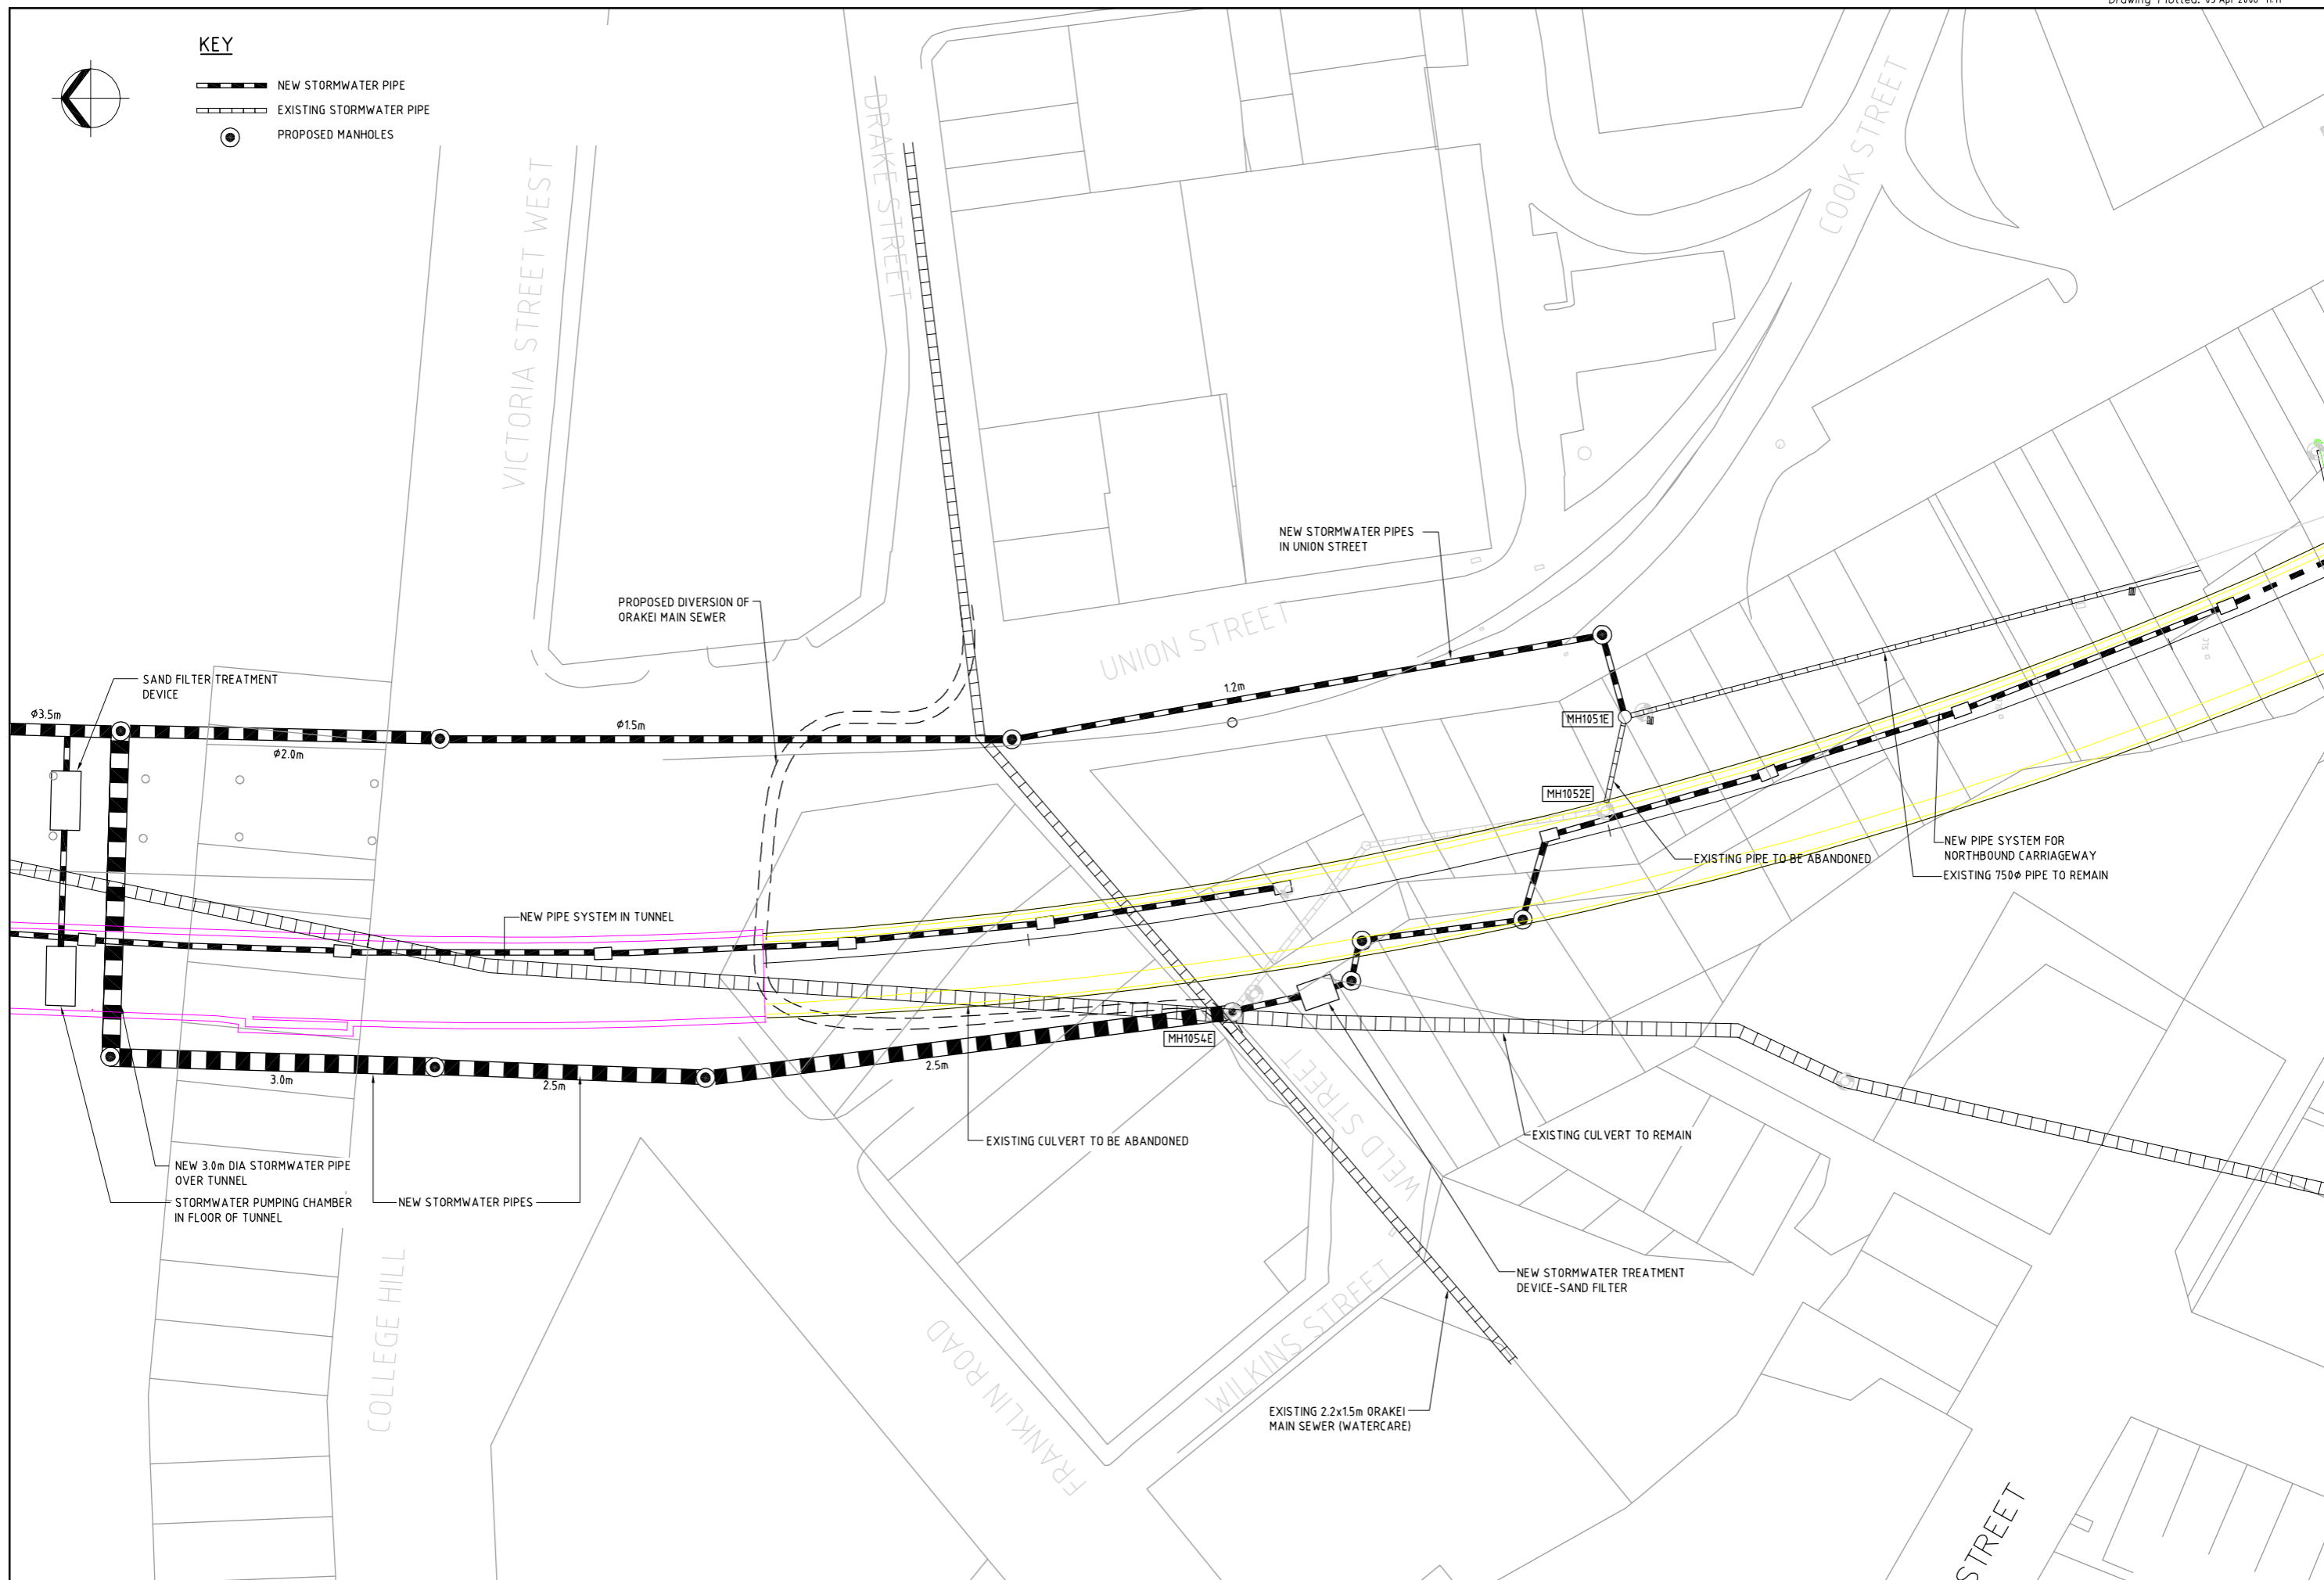

A	FOR RESOURCE CONSENT	PMI	02.03.06		
No.	Revision	By	Chk	Appd	Date

Drawing Originator:

Engineers ■ Planners ■ Managers

Original Scale (A1)	Design	Drawn	PN	11.10.05	Approved For Construction*
1:500	Dwg Check*				Date
Reduced Scale (A3)	Dwg Check*				
1:1000	* Refer to Revision 1 for Original Signatures				

Client:

Project:

**VIC PARK TUNNEL
DRAWINGS FOR
RESOURCE CONSENT**

Title: **STORMWATER AND
SEWER DIVERSIONS**

Discipline	CIVIL
Drawing No.	3120457-C605
Rev.	A

Document No. 0457C605.dwg