

Addendum - 2 February 2006


Previously this project was named 'Harbour Bridge to City' project and there may be references in this document referring to this name or its abbreviation: HBTC.

The name of this project has since changed and is now referred to as 'Vic Park Tunnel'. Therefore, any reference to 'Harbour Bridge to City' or HBTC should now be taken to refer to Vic Park Tunnel or VPT.



LEGEND

- PROPOSED DESIGNATION BOUNDARY (Red line)
- AREAS SUBJECT TO EARTHWORKS (Blue line)

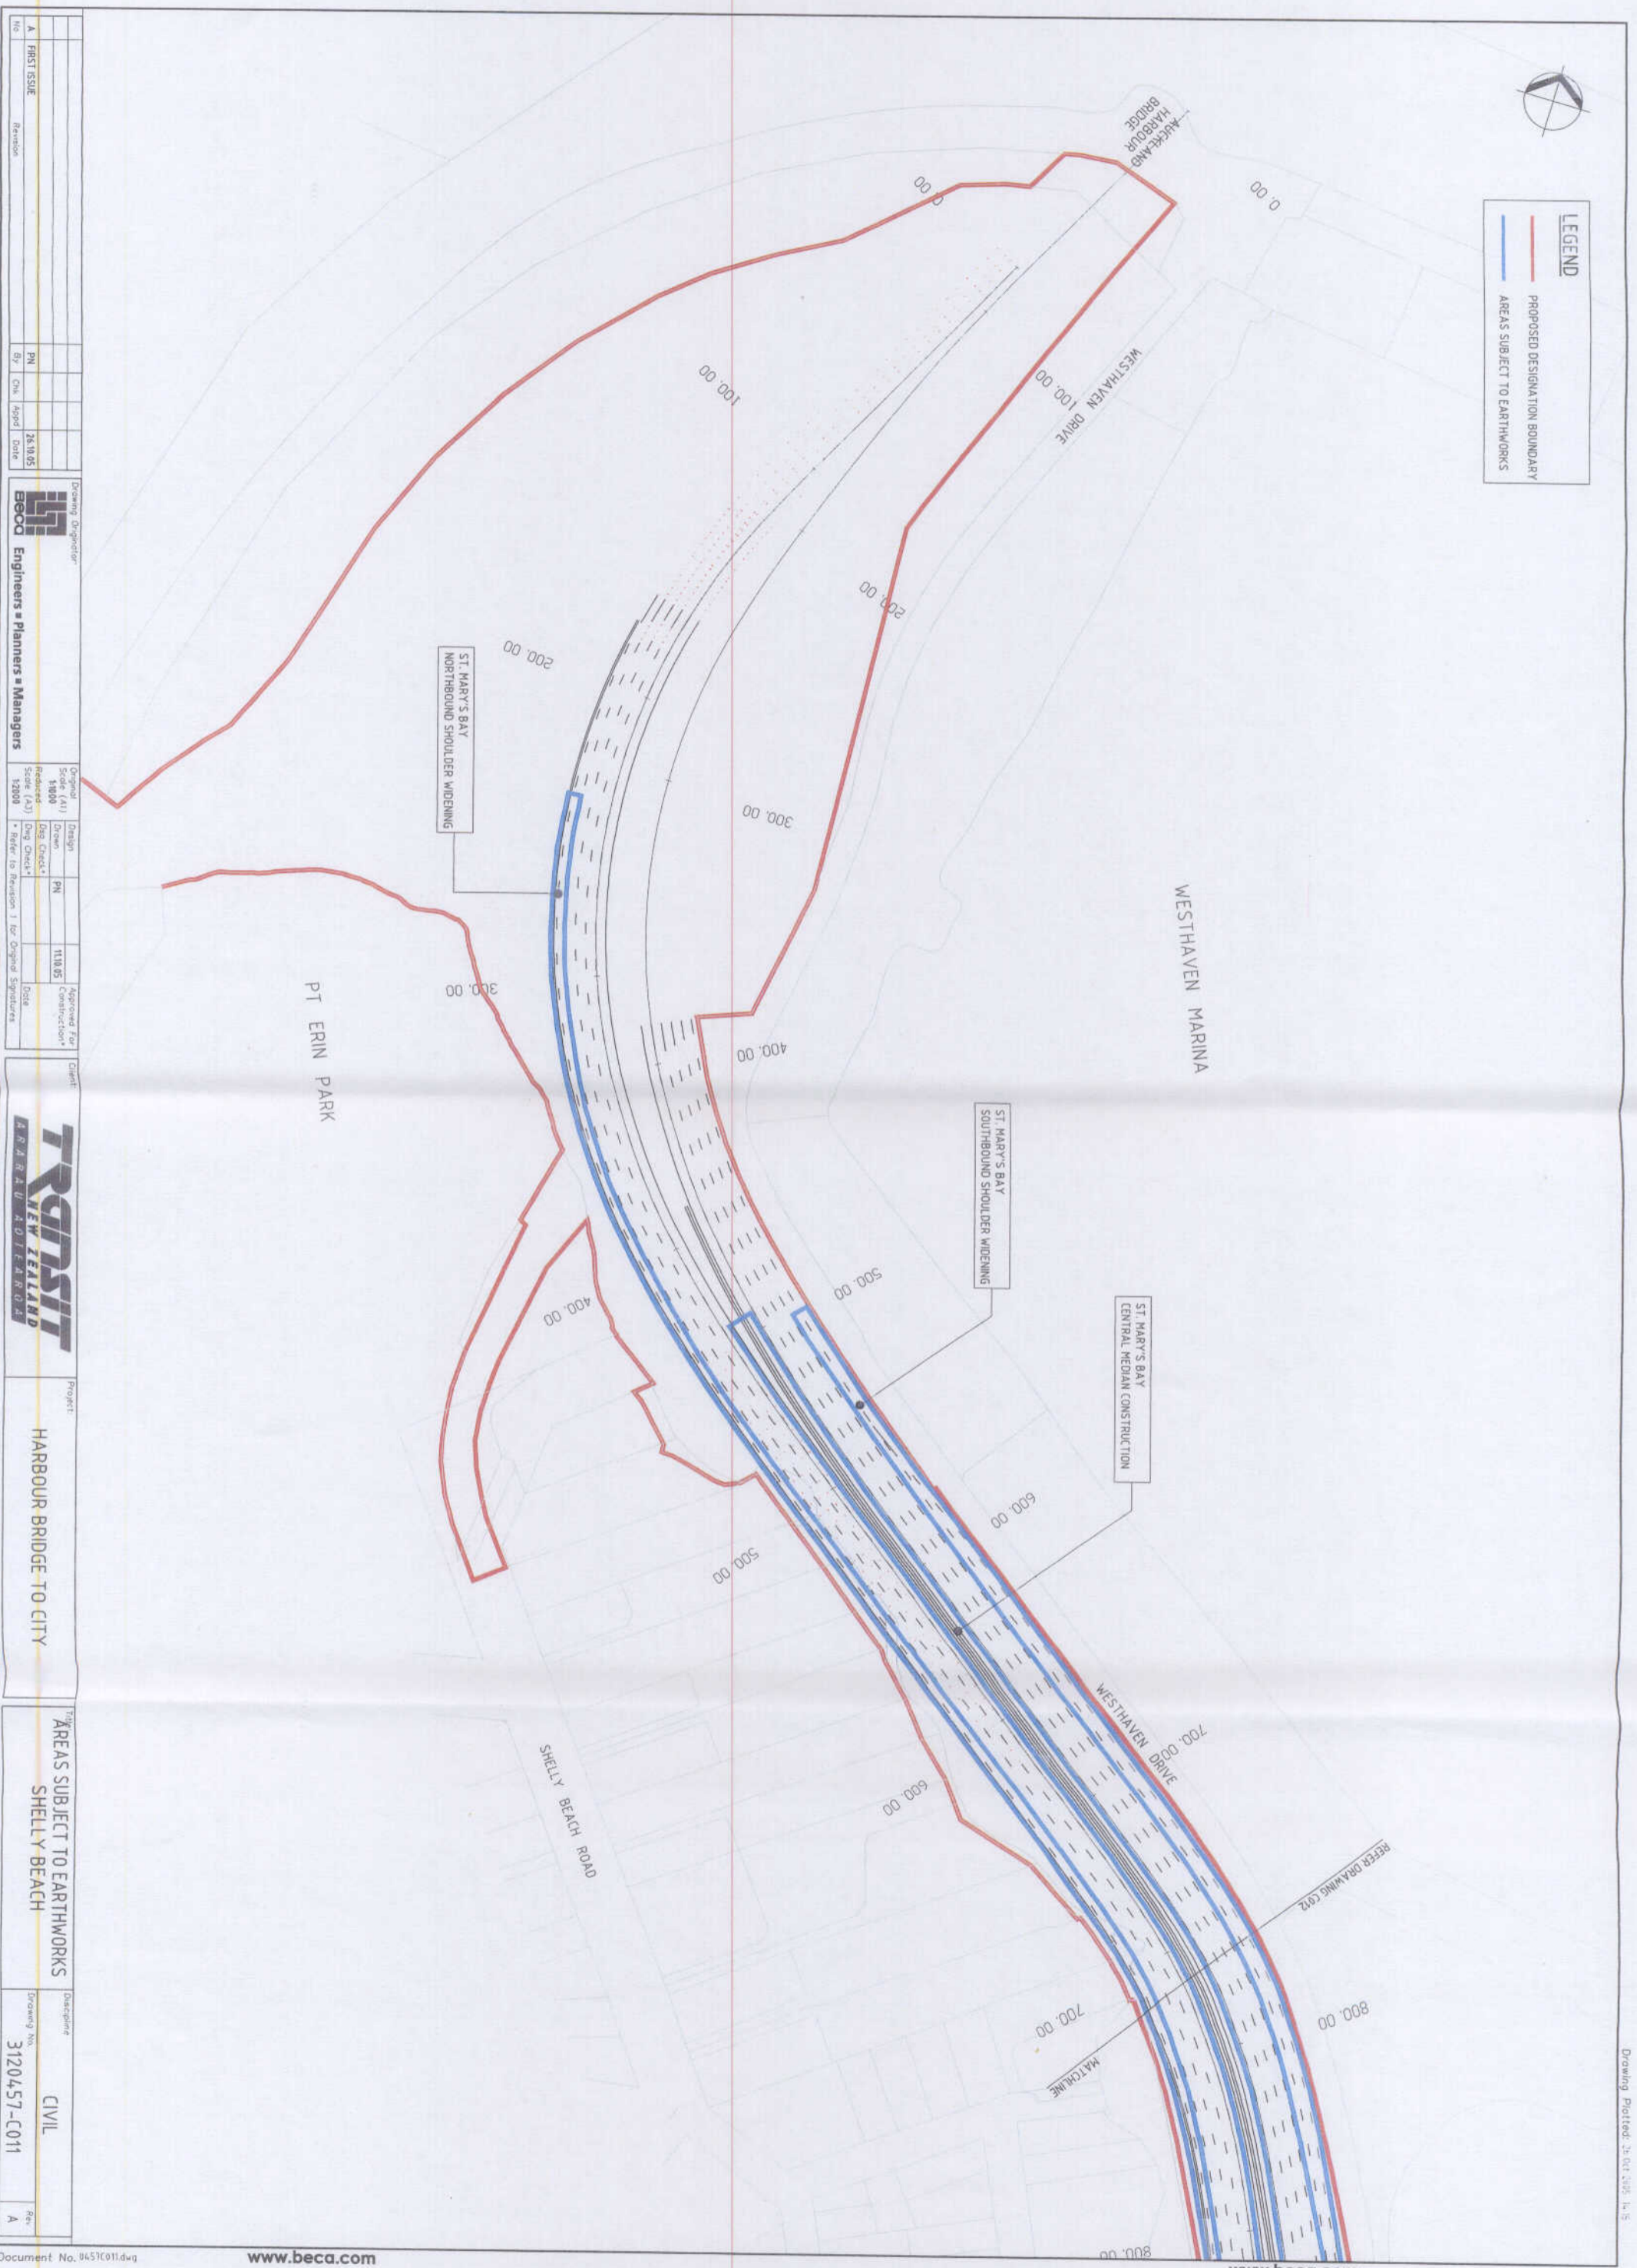

No.	Revision	By	Chk.	Appd.	Date
A	FIRST ISSUE	PN			28.10.05

Drawing Originator

BECA Engineers • Planners • Managers

Original Scale (A1)	Design	Approved For Construction
1:1000	PN	11.10.05
Required (A3)	Design Check	Date
1:2000		

* Refer to Revision 1 for Original Signatures



Project: HARBOUR BRIDGE TO CITY

AREAS SUBJECT TO EARTHWORKS
SHELLY BEACH

Discipline	CIVIL
Drawing No.	3120457-C011
Rev.	A