

Addendum - 2 February 2006


Previously this project was named 'Harbour Bridge to City' project and there may be references in this document referring to this name or its abbreviation: HBTC.

The name of this project has since changed and is now referred to as 'Vic Park Tunnel'. Therefore, any reference to 'Harbour Bridge to City' or HBTC should now be taken to refer to Vic Park Tunnel or VPT.



LEGEND

- PROPOSED DESIGNATION BOUNDARY
- AREAS SUBJECT TO EARTHWORKS

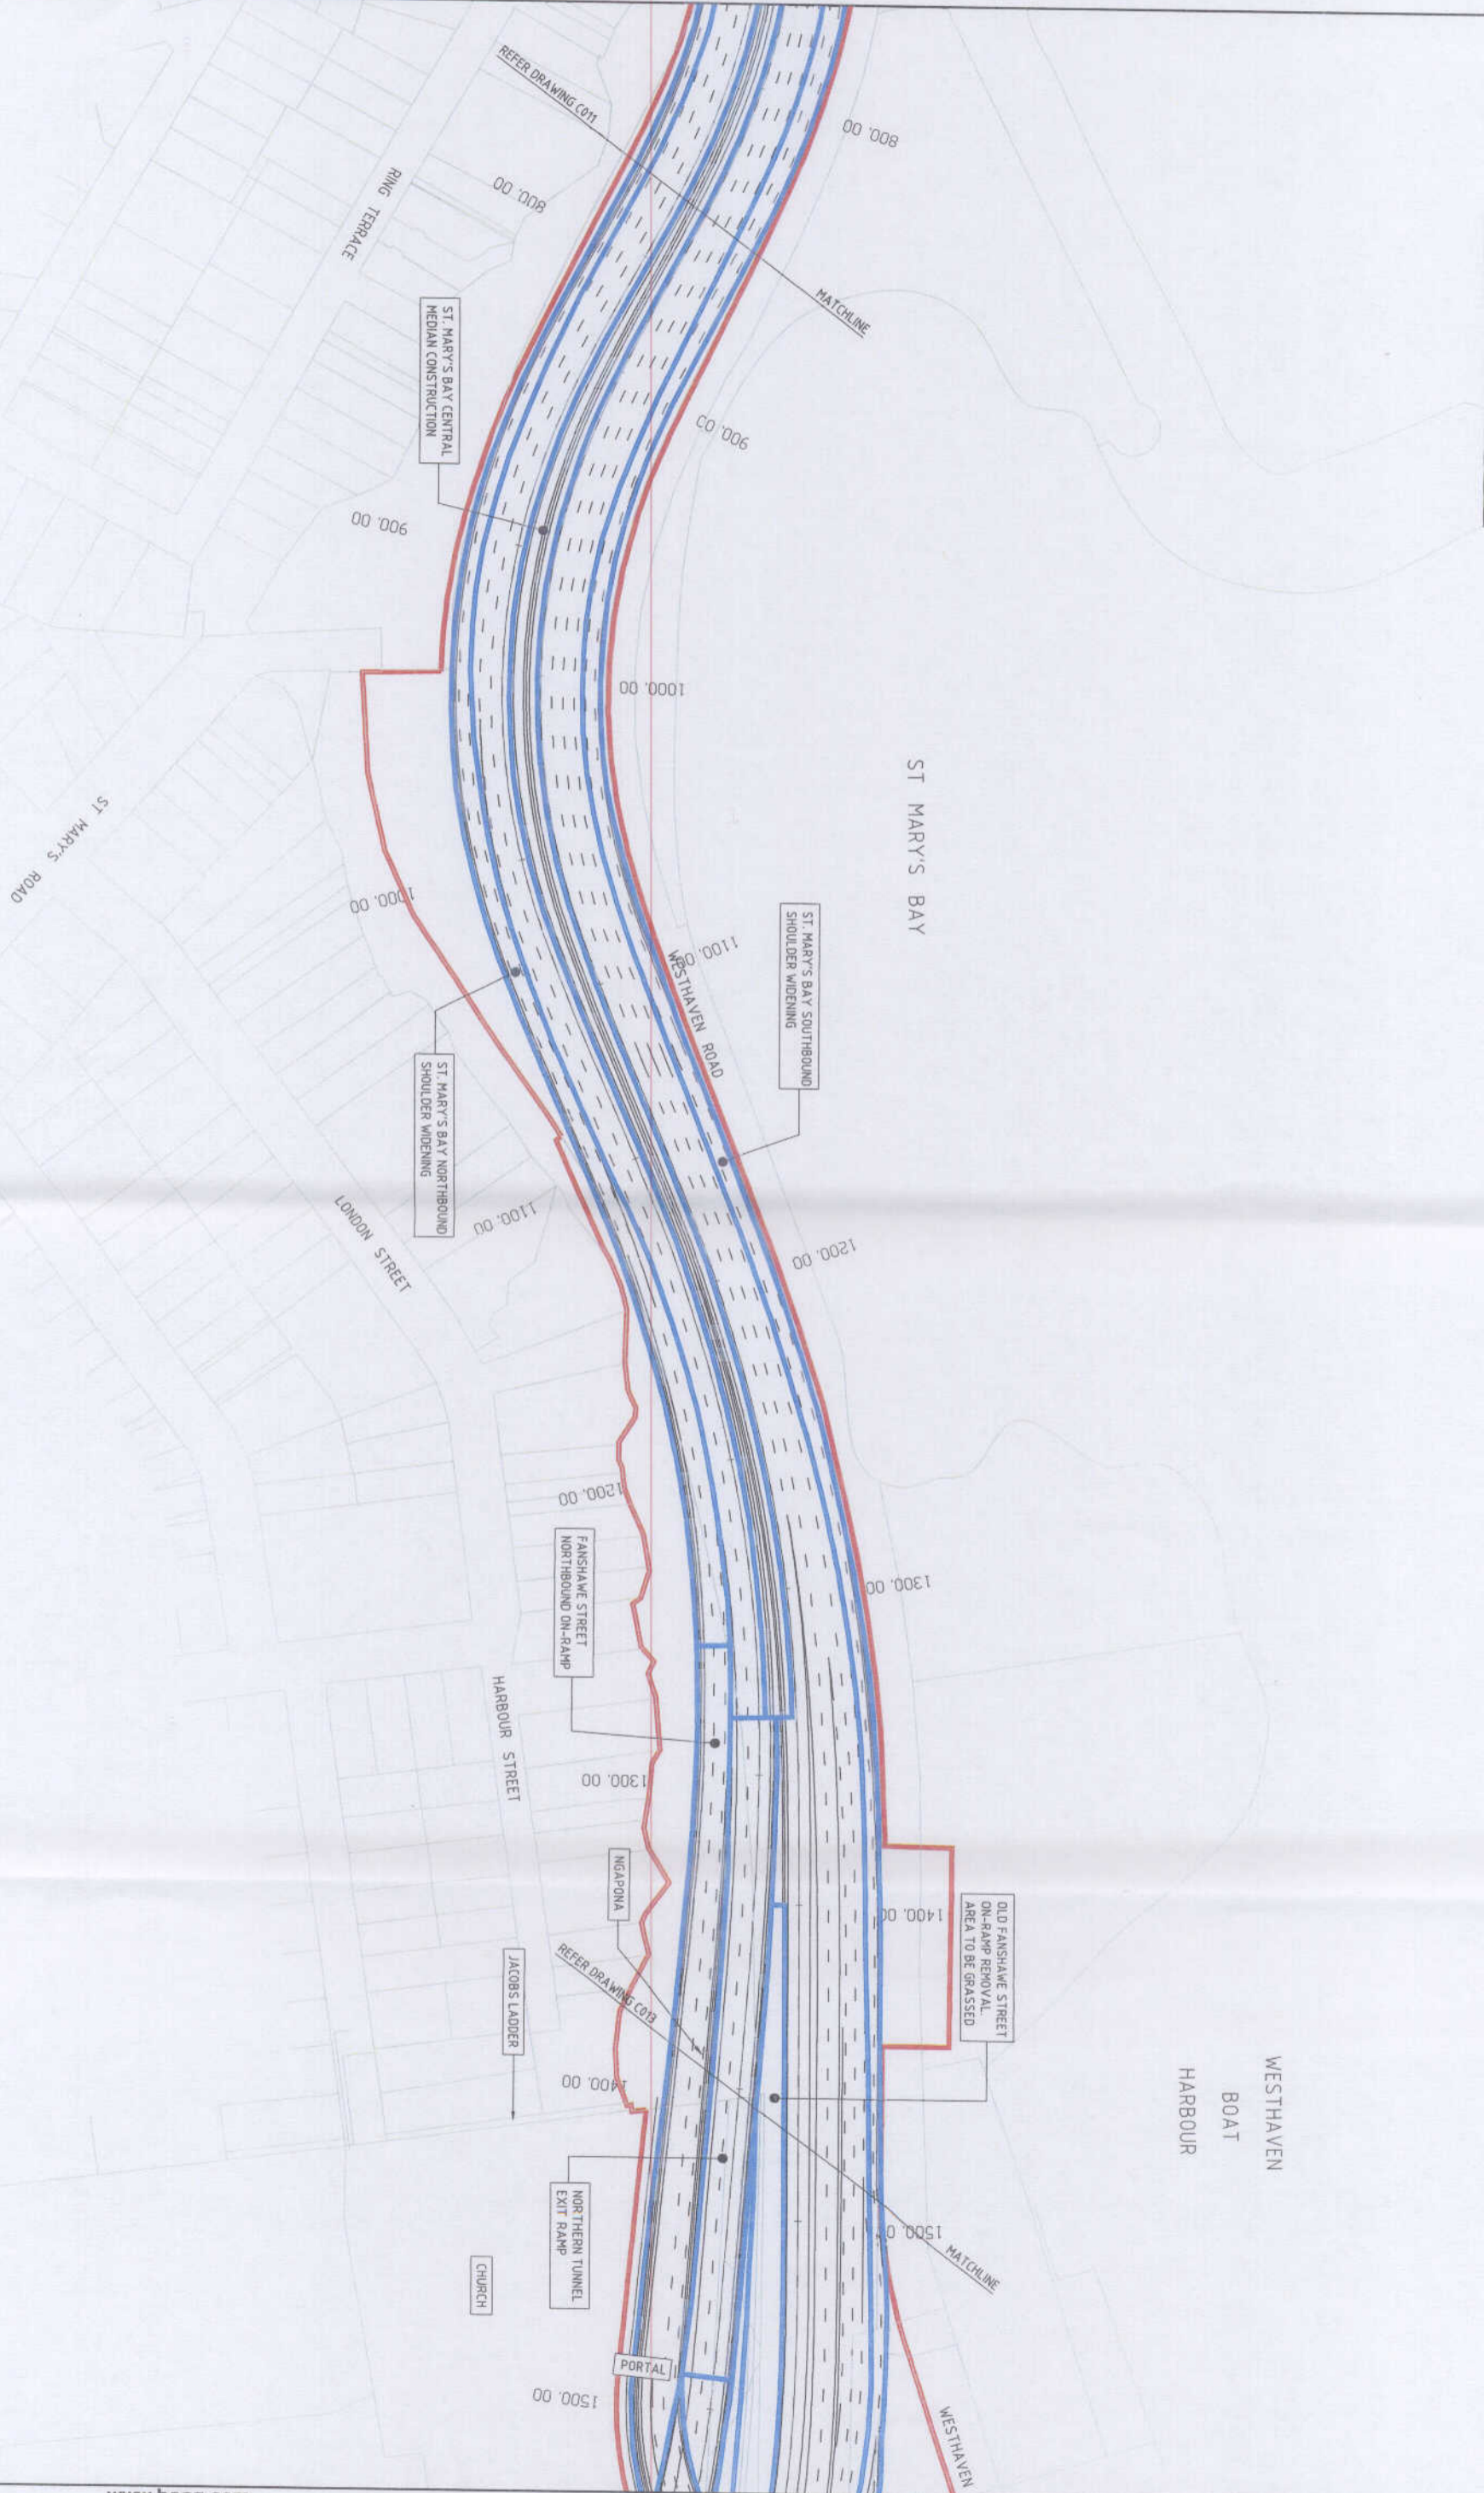

No.	Revision	By	CHK	Appr'd	Date
A	FIRST ISSUE	PN			26.08.05

Drawing Discipline		Scale (A1)		Design		Approved For	
BECO		1:800		Done		Contributions	
Engineers • Planners • Managers		1:2000		Eng. Checked		Date	
		Refer to Revision 1 for Original Signatures					



Project: **HARBOUR BRIDGE TO CITY**

Areas Subject to Earthworks
ST. MARY'S BAY

Discipline: **CIVIL**
Drawing No: **3120457-C012**